


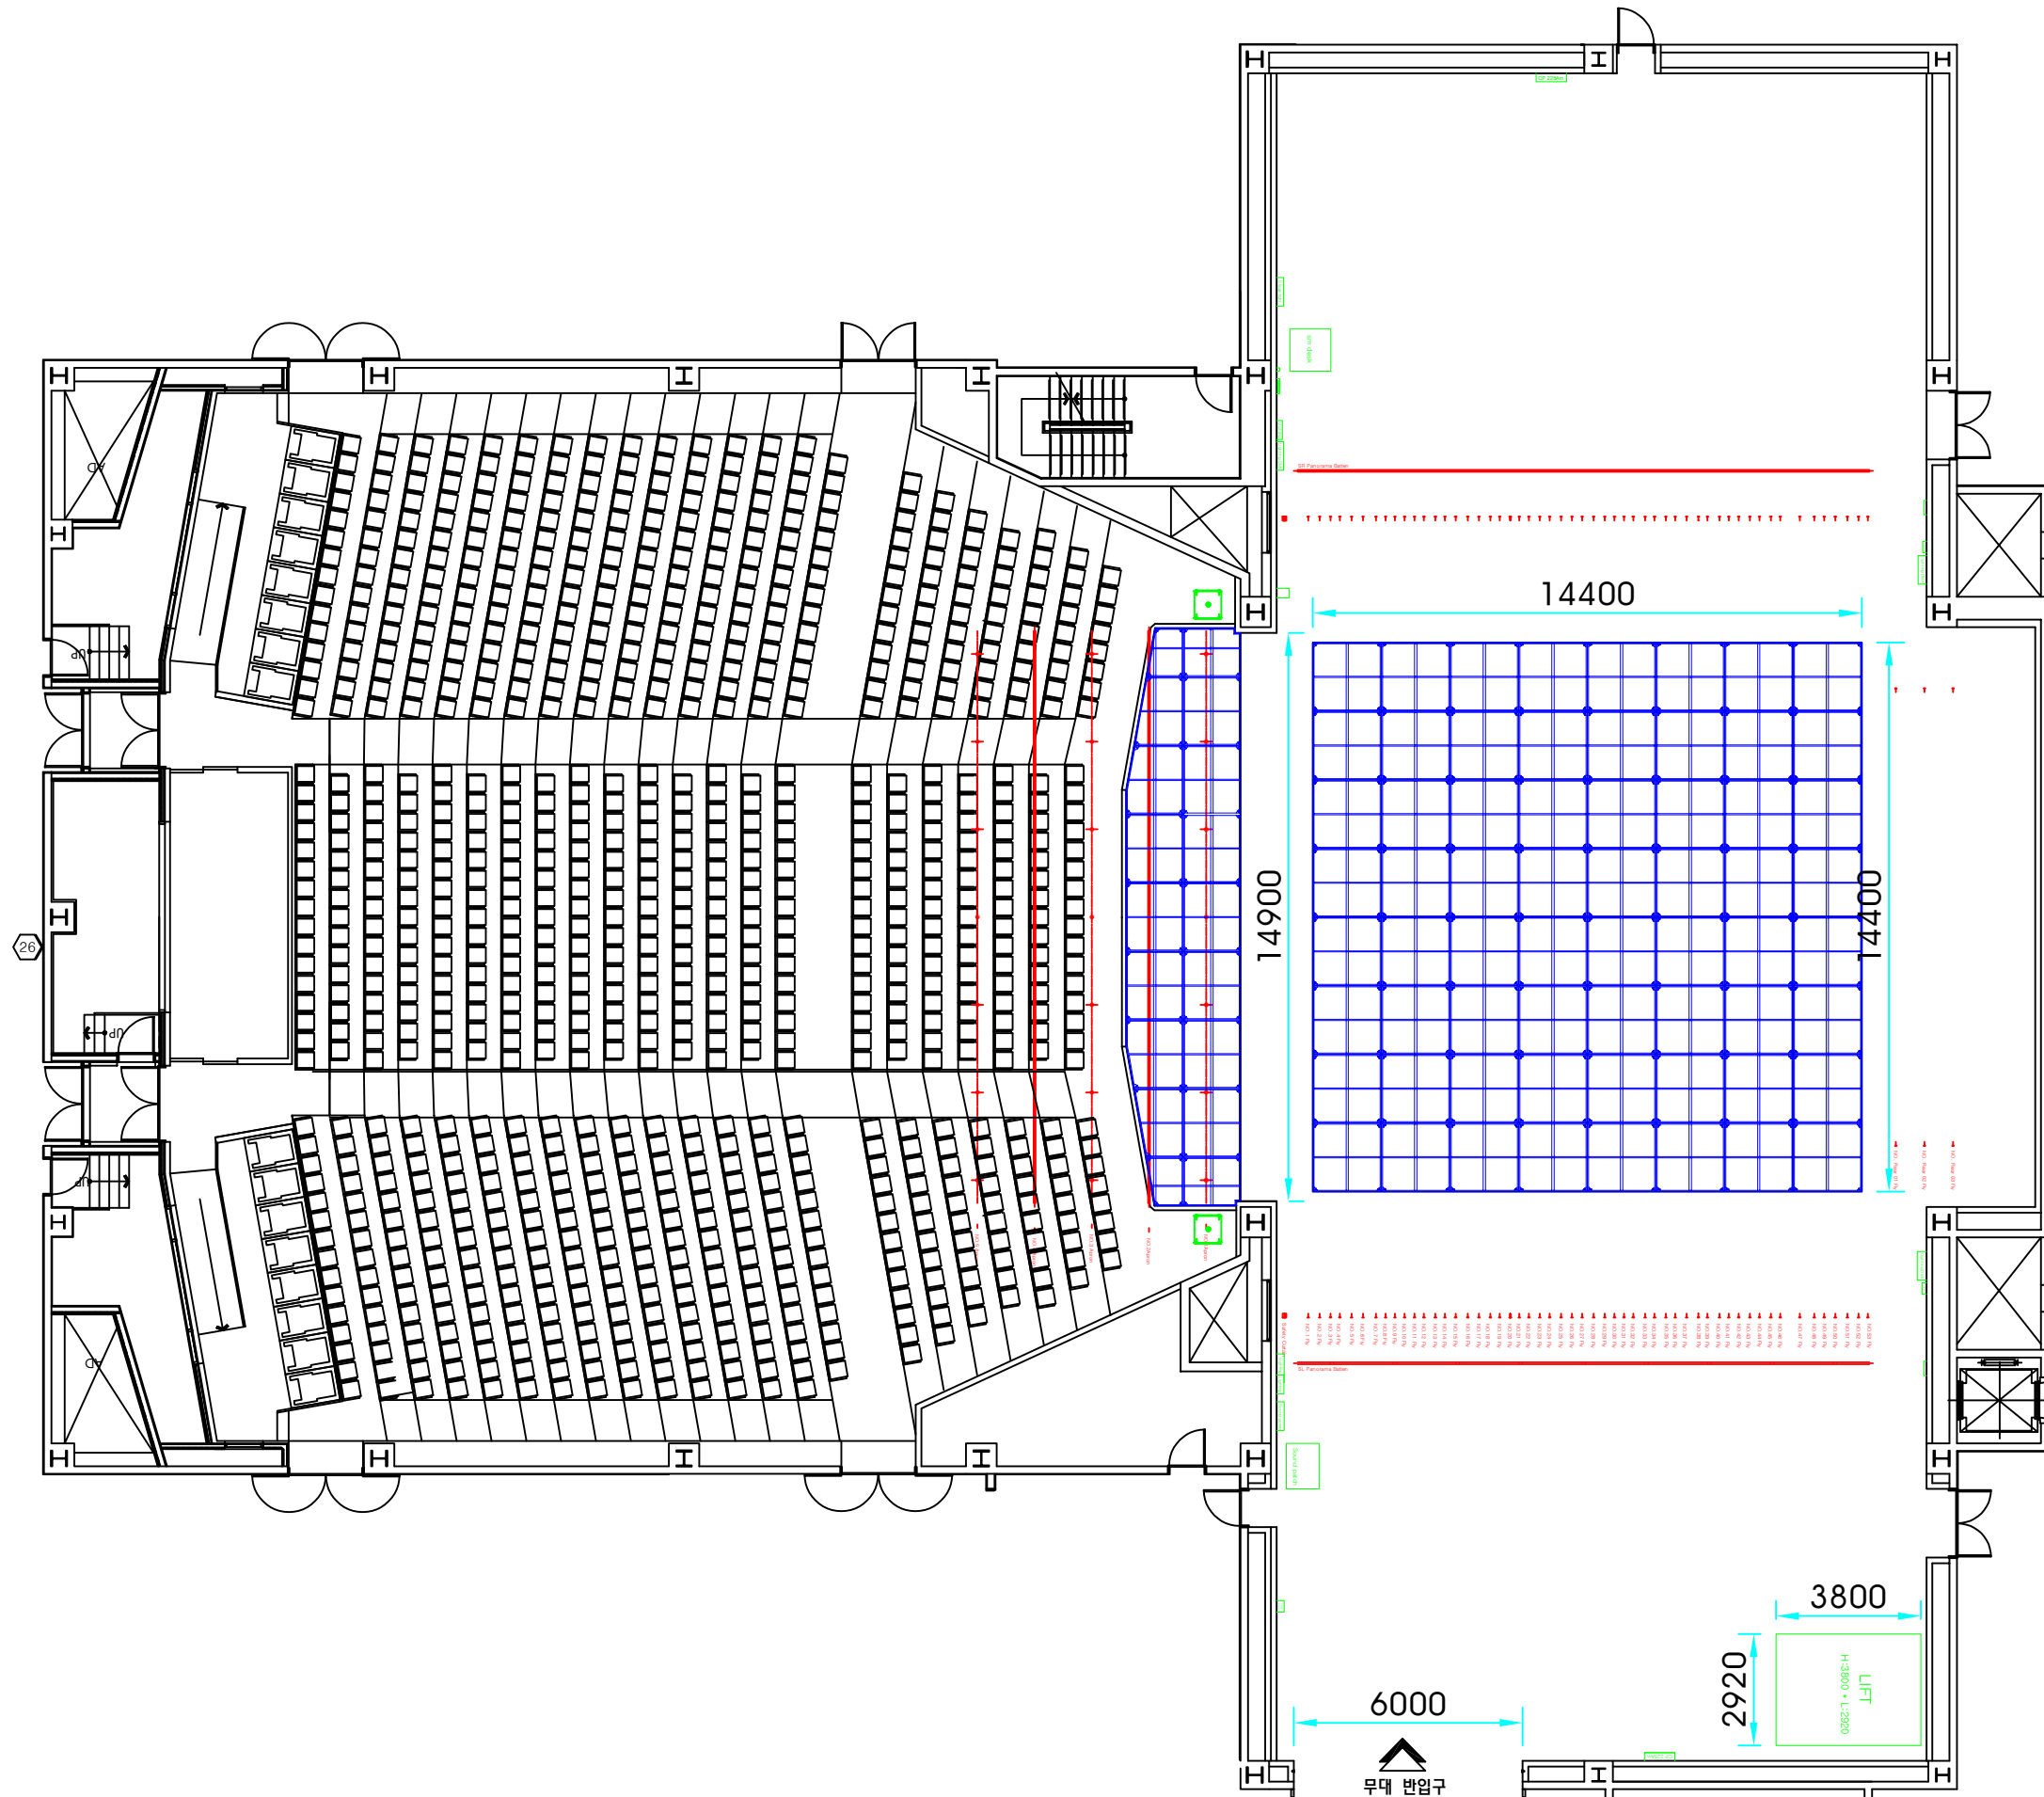


상부 조물 일람표

NO.	NAME	SPEED (M/MIN)	LOAD (Kg)	DIMENSION	SET
1	NO.1 APRON POINT HOIST	15	500	7POINT	
2	NO.2 APRON POINT HOIST	1~15	500	7POINT	
3	NO.3 APRON POINT HOIST	15	500	7POINT	
4	NO.4 APRON POINT HOIST	1~15	500	7POINT	
5	NO.5 APRON POINT HOIST	15	500	7POINT	
6	SAFETY CURTAIN	9	-		
7	NO.1-46 FLY SET BATTEN	1 ~ 75	800	21,000L	
8	NO.47 FLY SET BATTEN	15	500	21,000L	
9	NO.48-53 FLY SET BATTEN	1 ~ 75	800	21,000L	
10	NO.1-3 REAR FLY SET BATTEN	15	500	12,000L	
11	NO.1-2 PANORAMA SET BATTEN	15	600	15,000L	
12	NO.1-6 FREE ONE POINT HOIST	1 ~ 75	300		


하부 일람표

NO.	NAME	DIMENSION	LOAD (Kg)	SET
1	ORCHESTRA STAGE DECK	15600 x 3000	700/1㎡	
2	MAIN STAGE DECK	14000 x 14000	700/1㎡	
3	USL FREIGHT LIFT	3800 x 2929	2000	


* NOTE

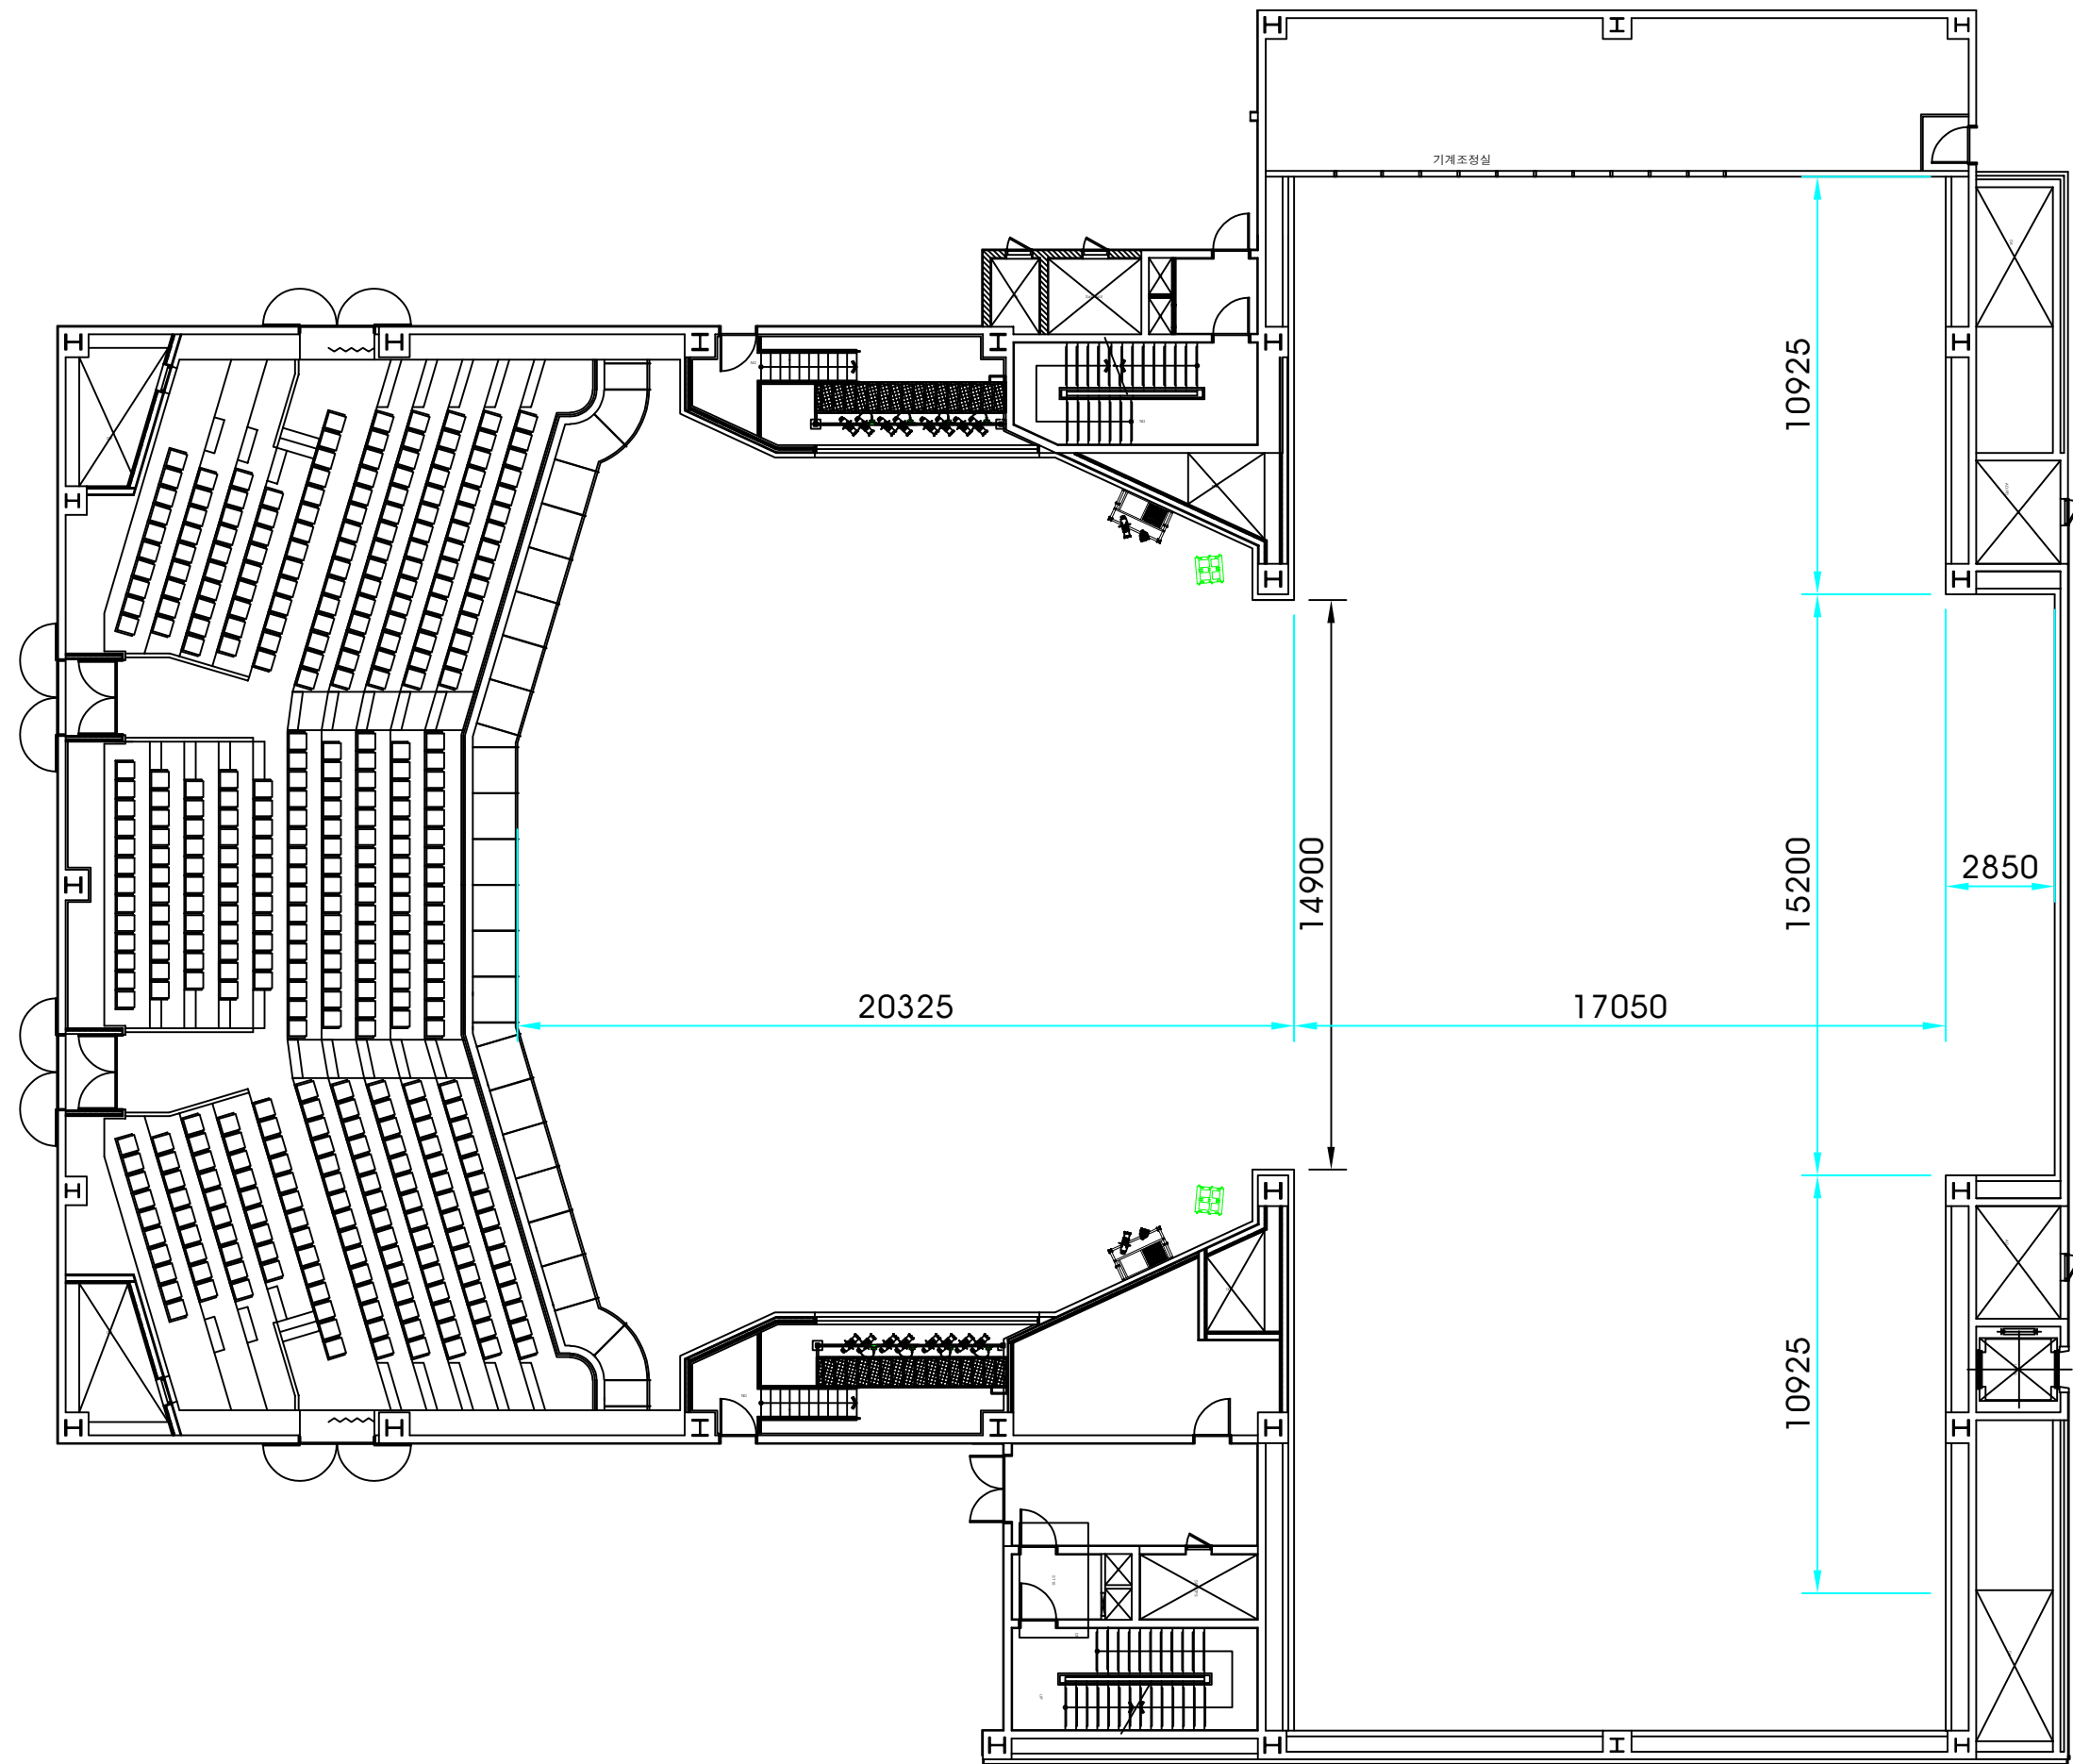


TITLE	2층 객석 평면도	SCALE	1 / 200(A3)
COMPANY		DESIGNER	
PRODUCER		DATE	2017. 06. 24

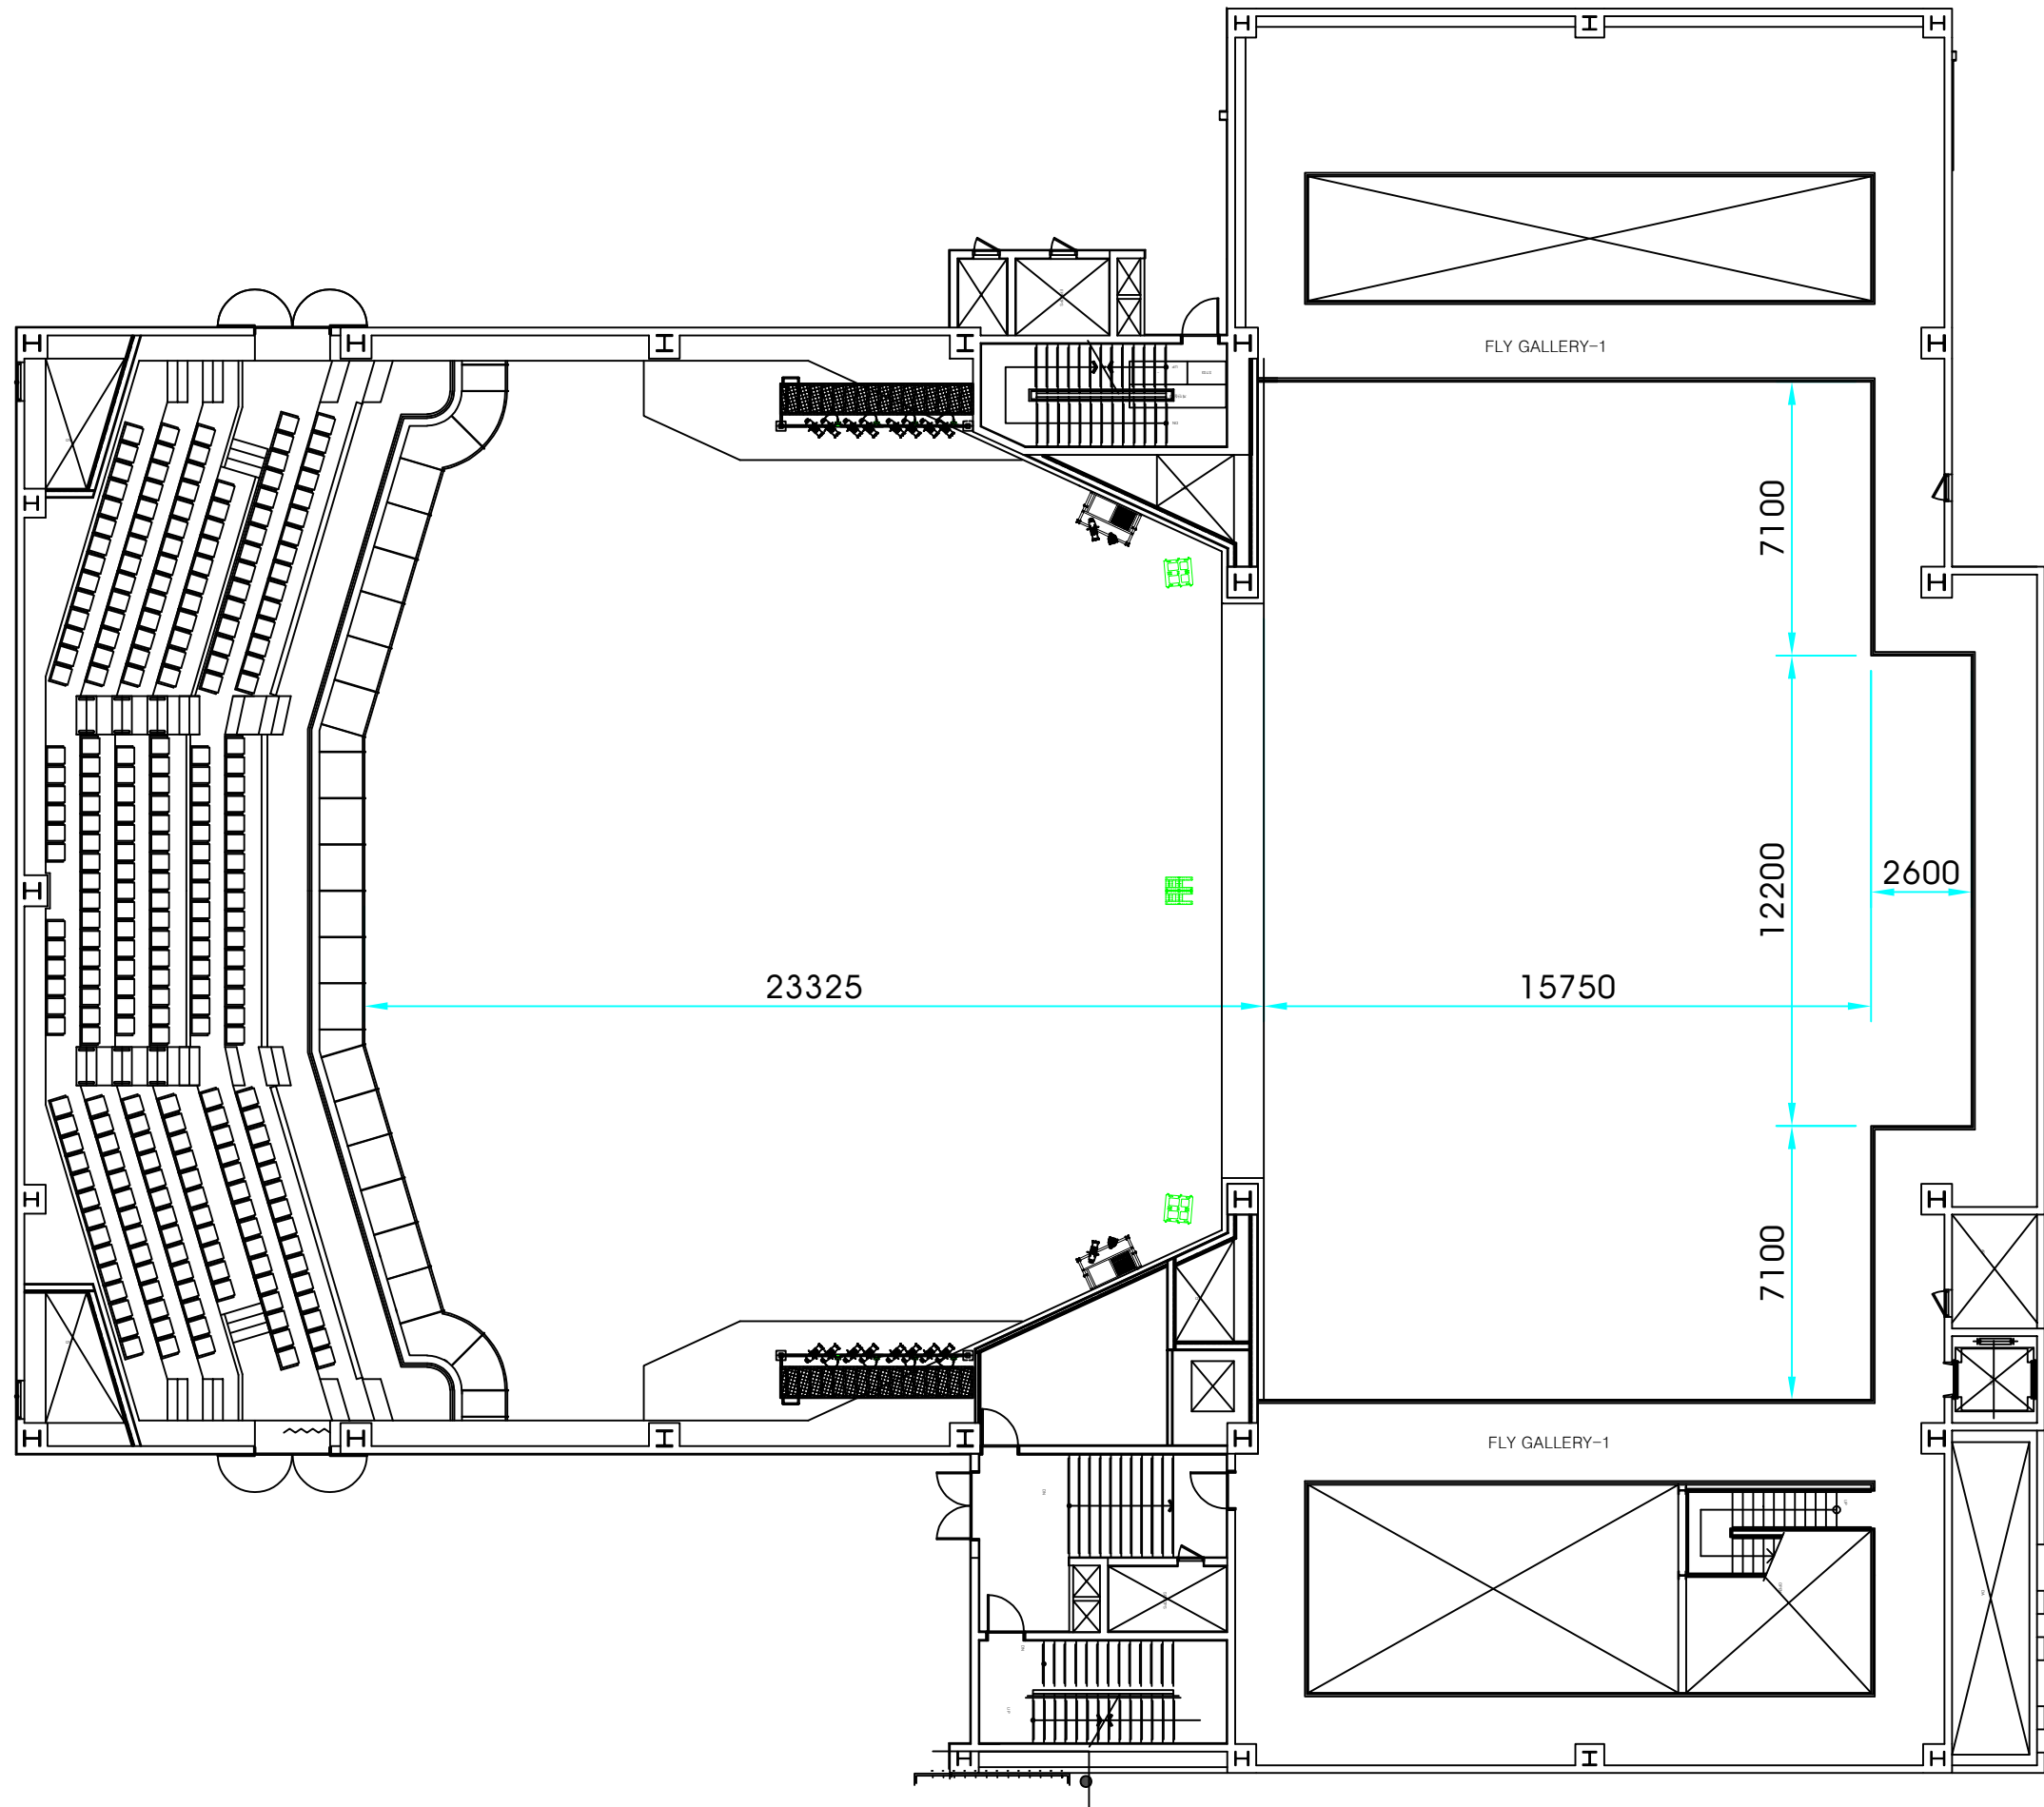


TITLE	3층 객석 평면도	SCALE	1 / 200(A3)
COMPANY		DESIGNER	
PRODUCER		DATE	2017. 06. 24

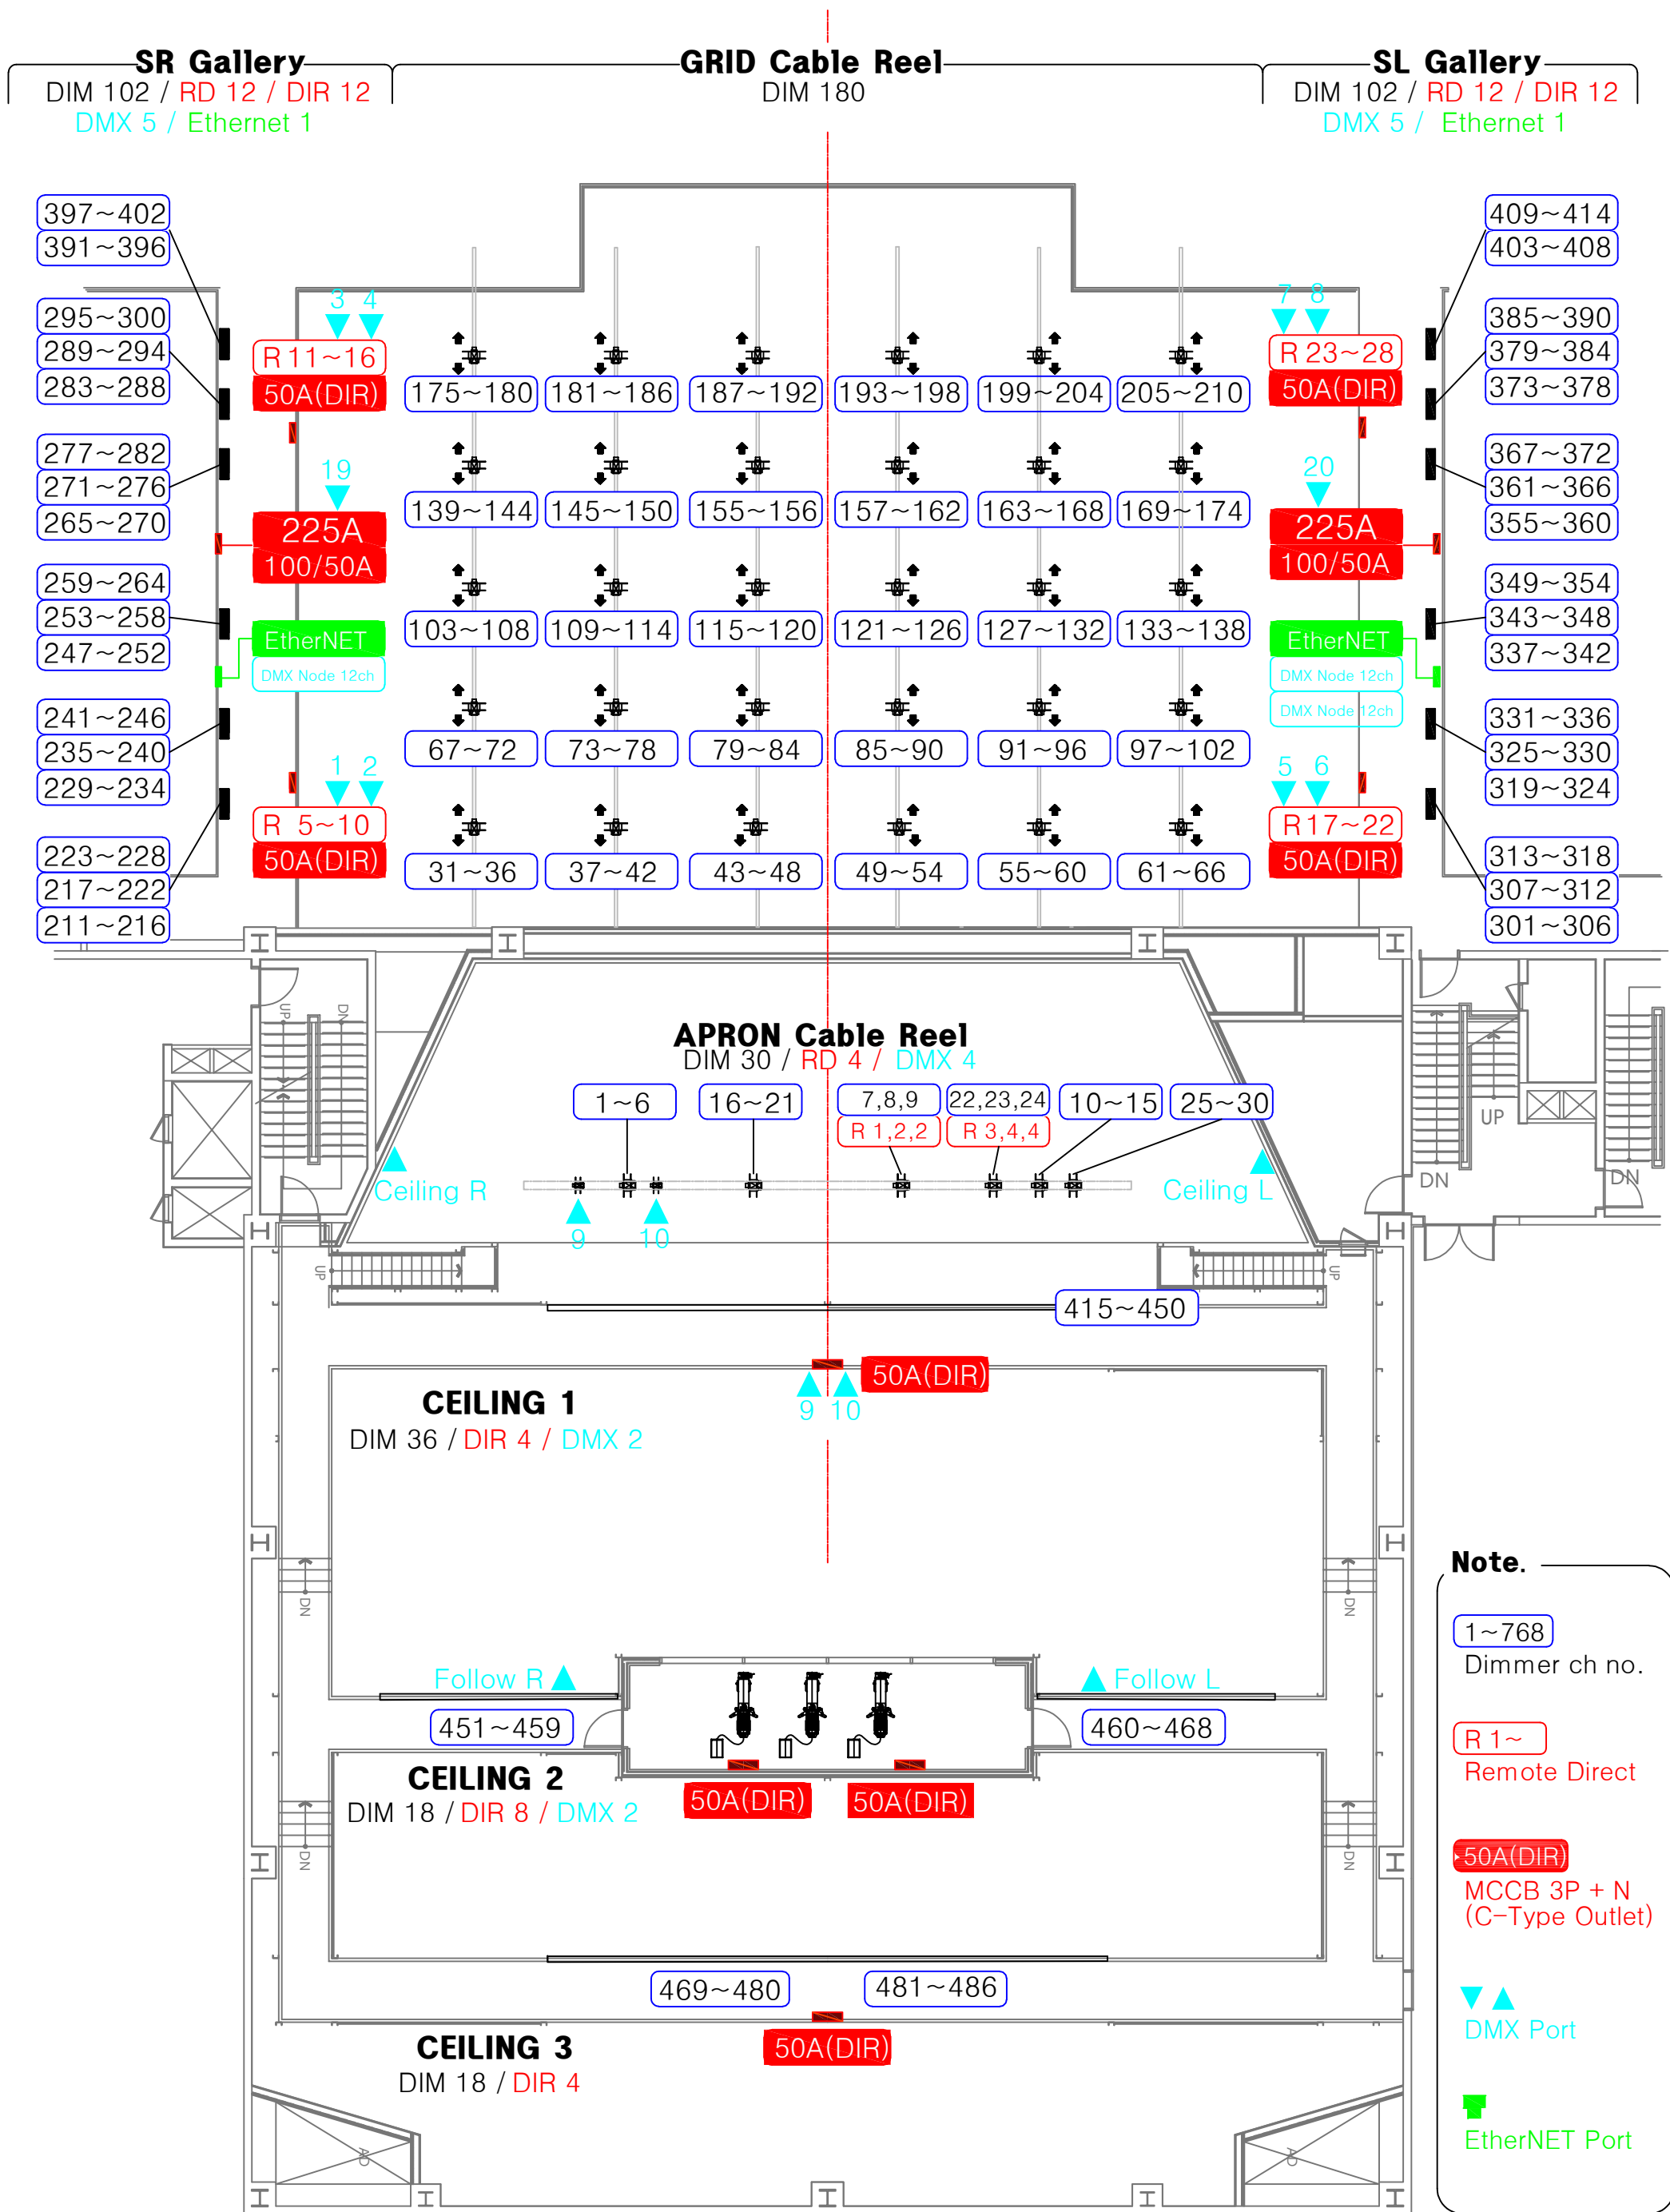

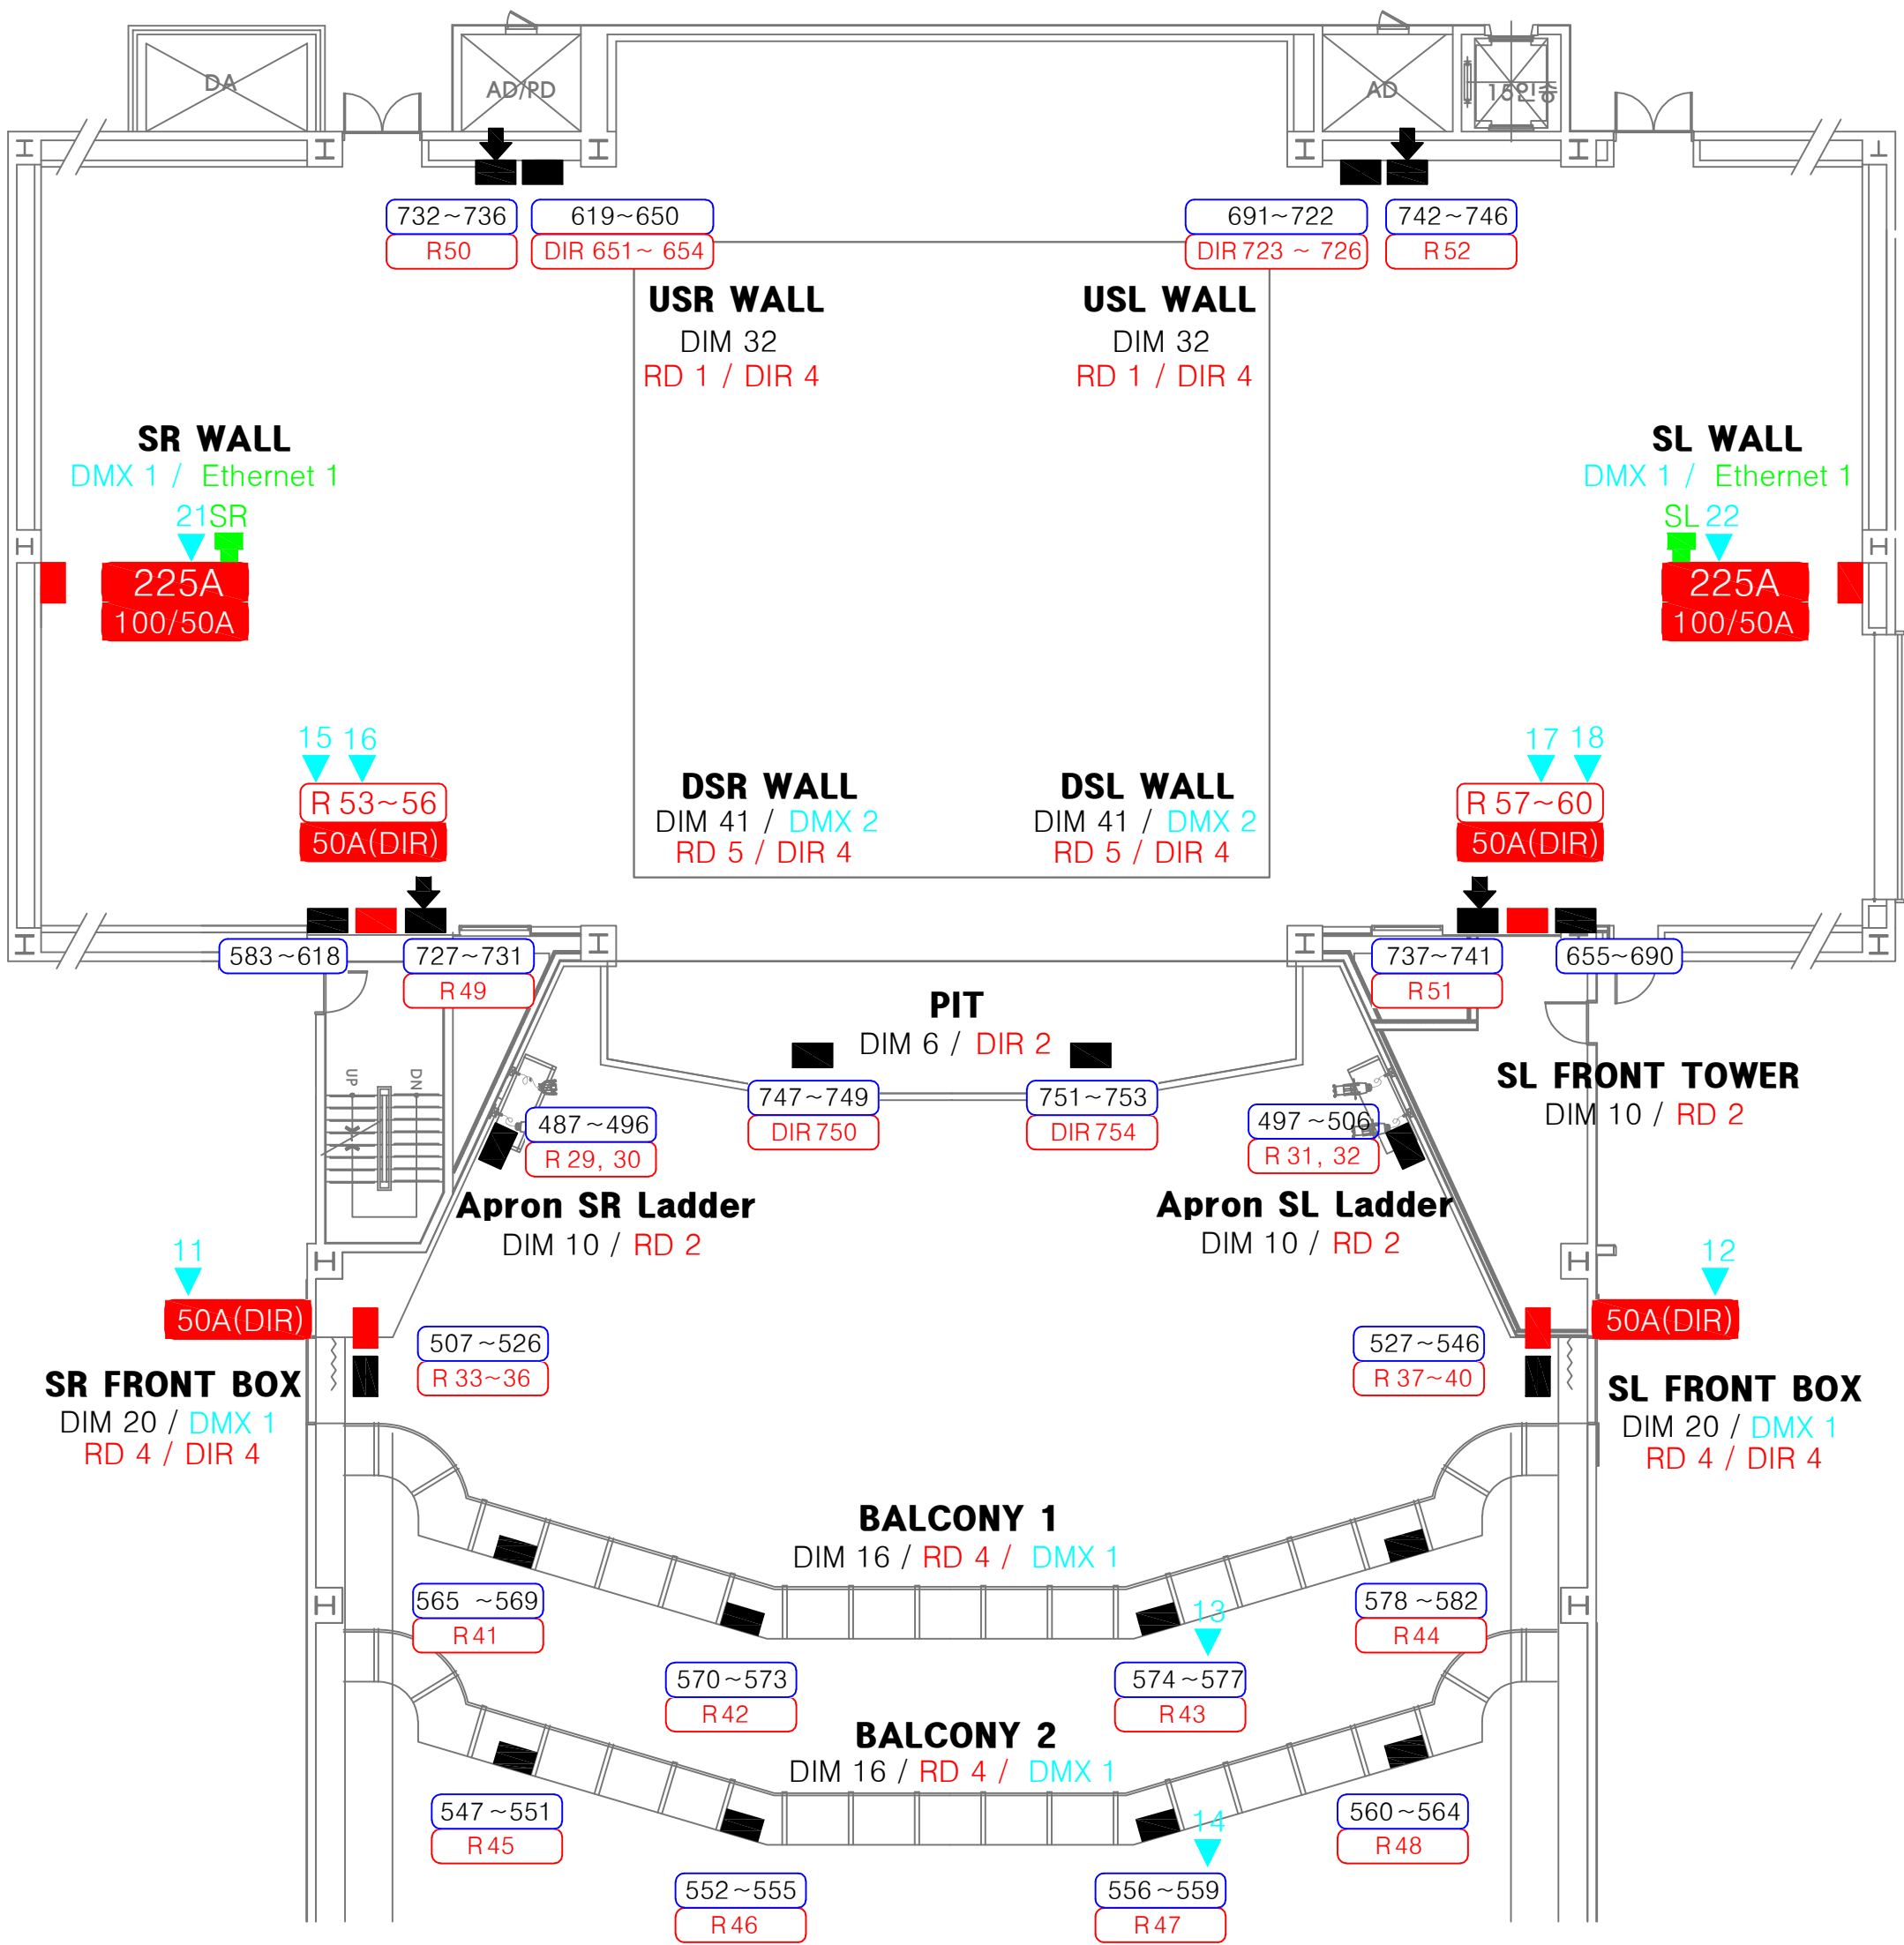

House Light .

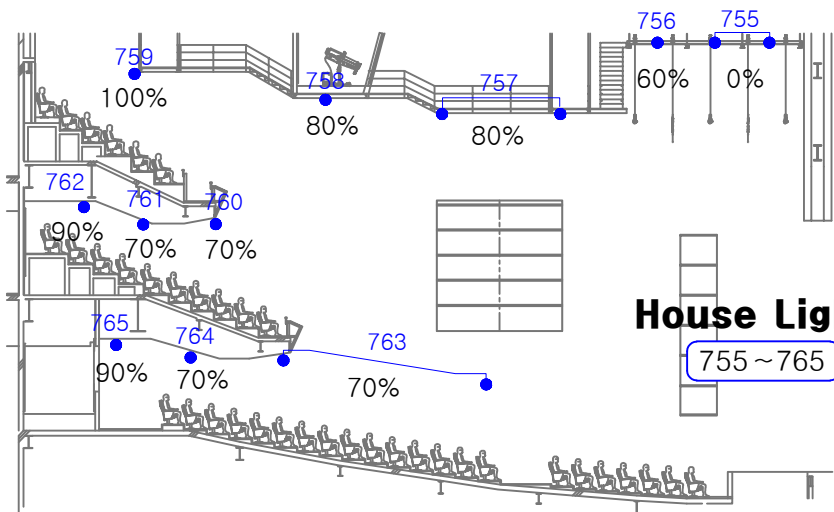

Note.

1 ~ 768

Dimmer ch no.

DMX Port

R 1 ~


Remote Direct


EtherNET Port


50A(DIR)


MCCB 3P + N
(C-Type Outlet)

Under Stage
MULTI BOX

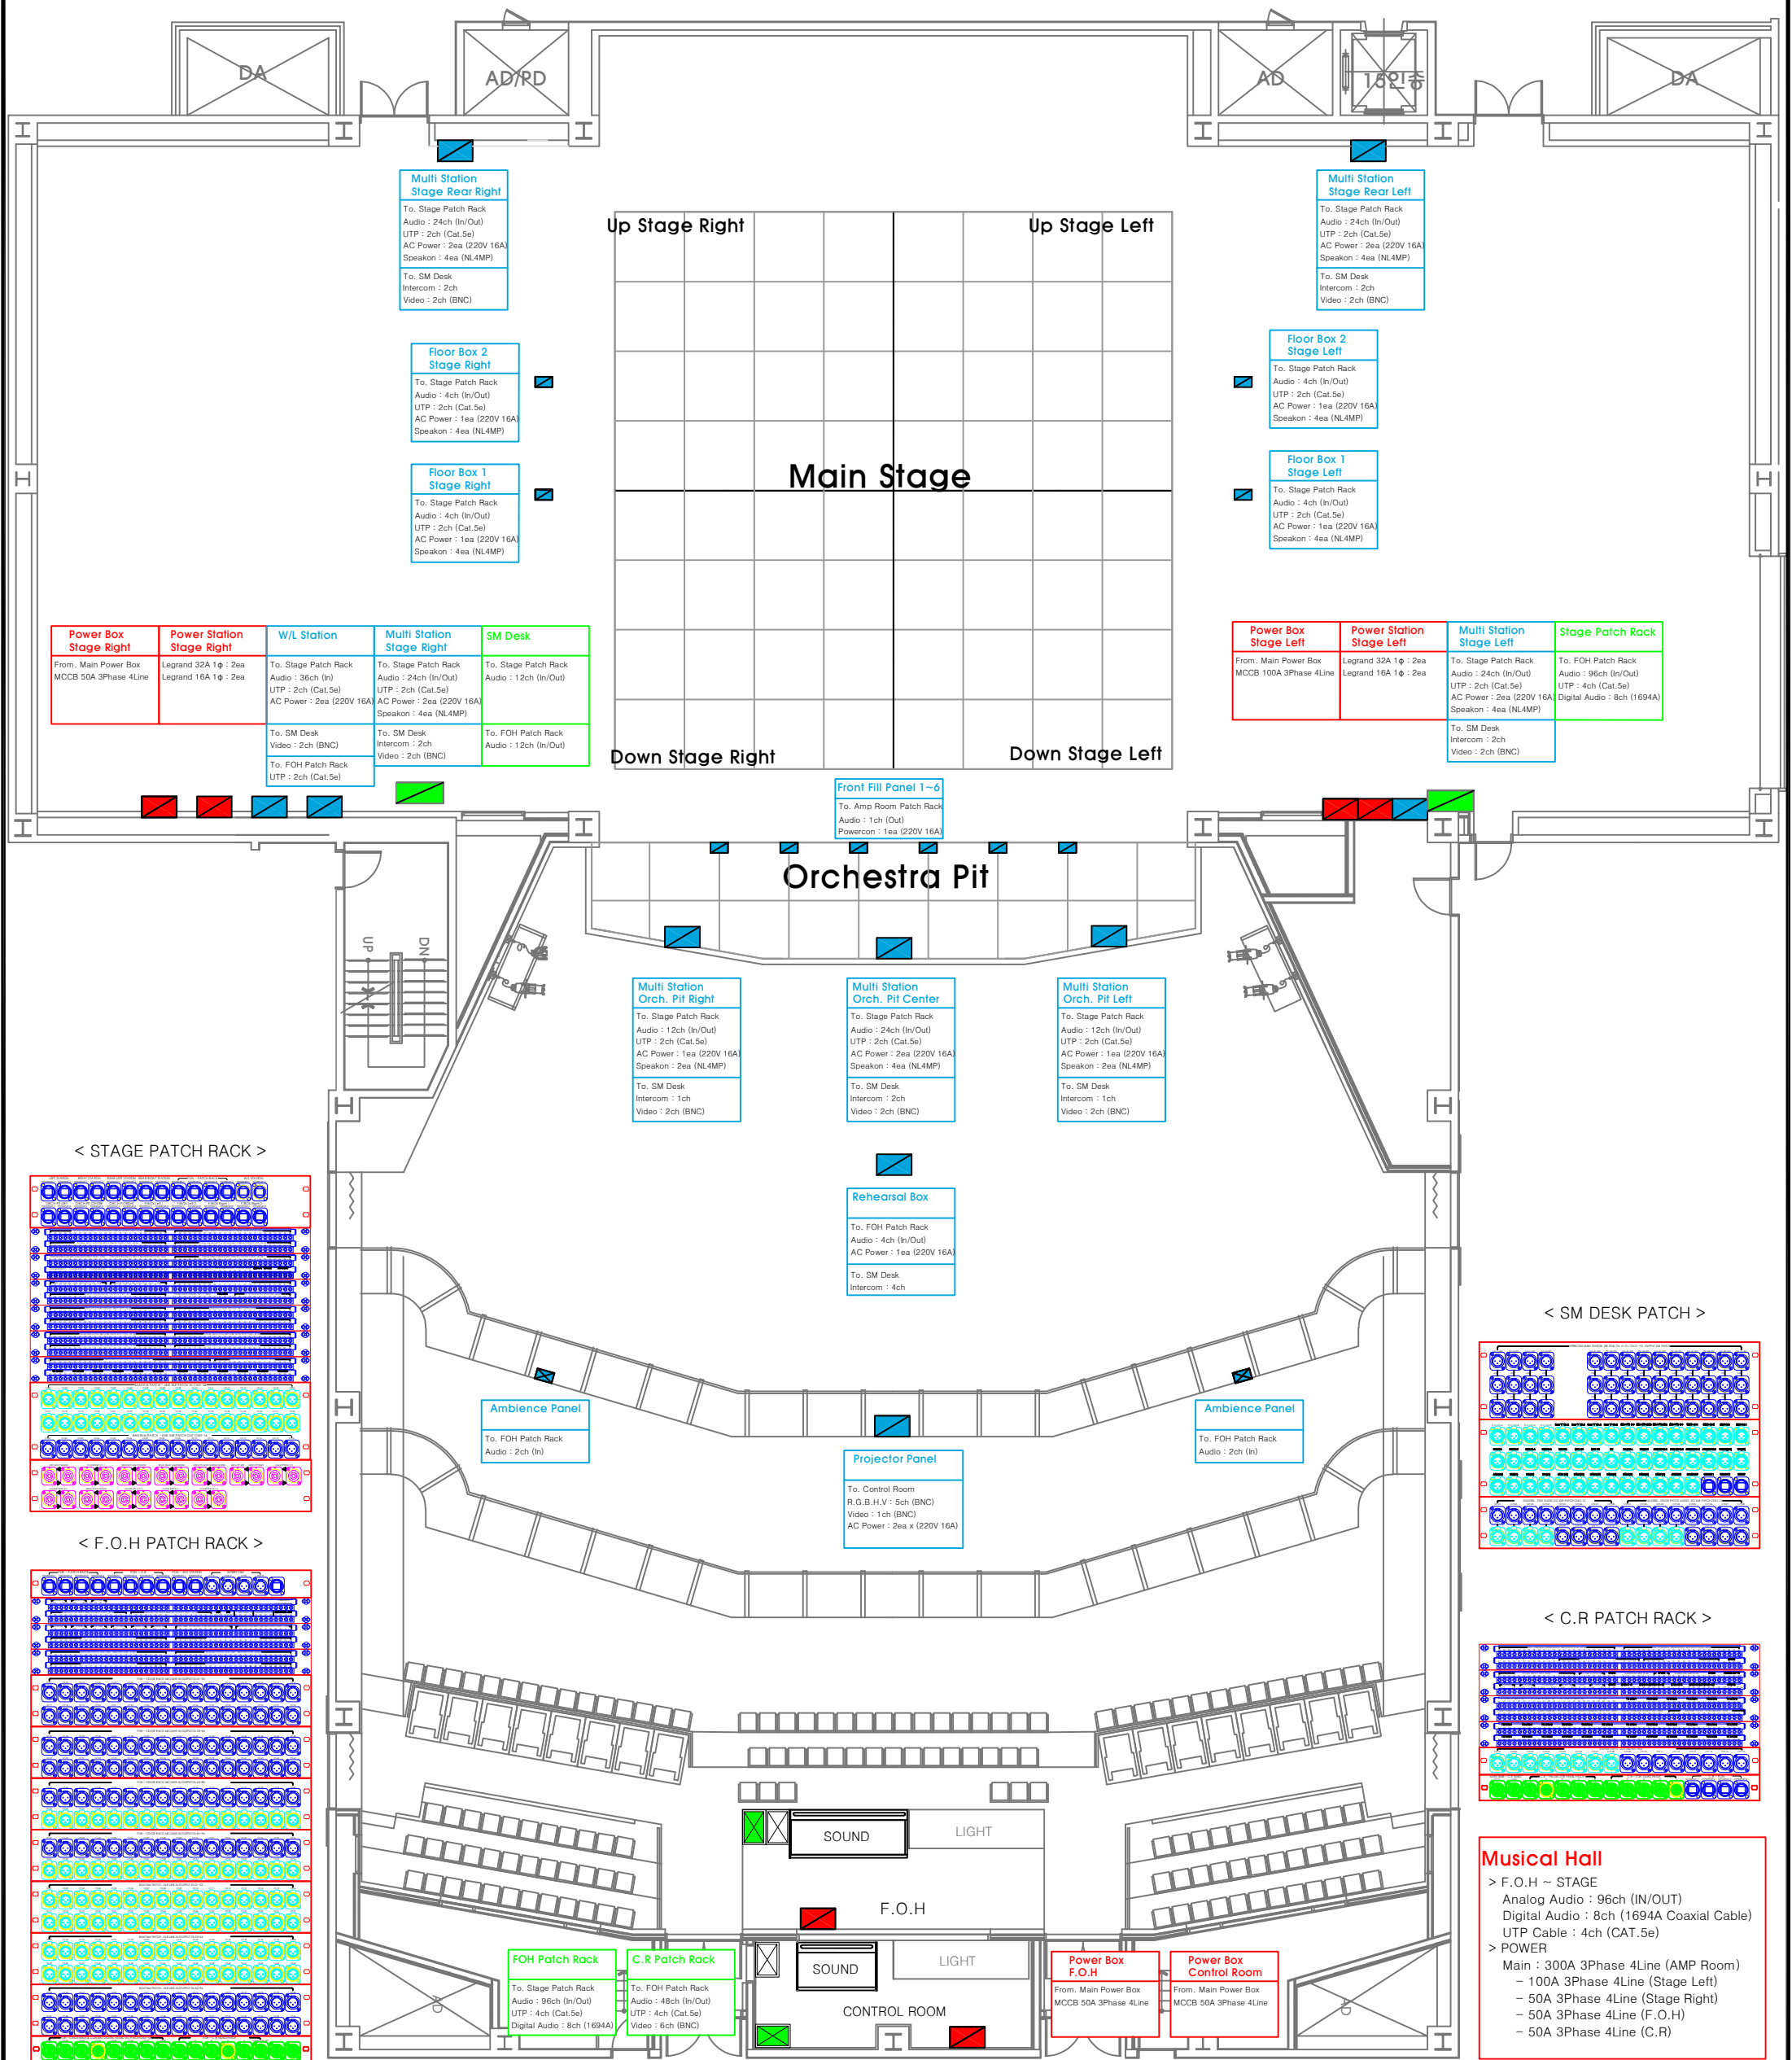


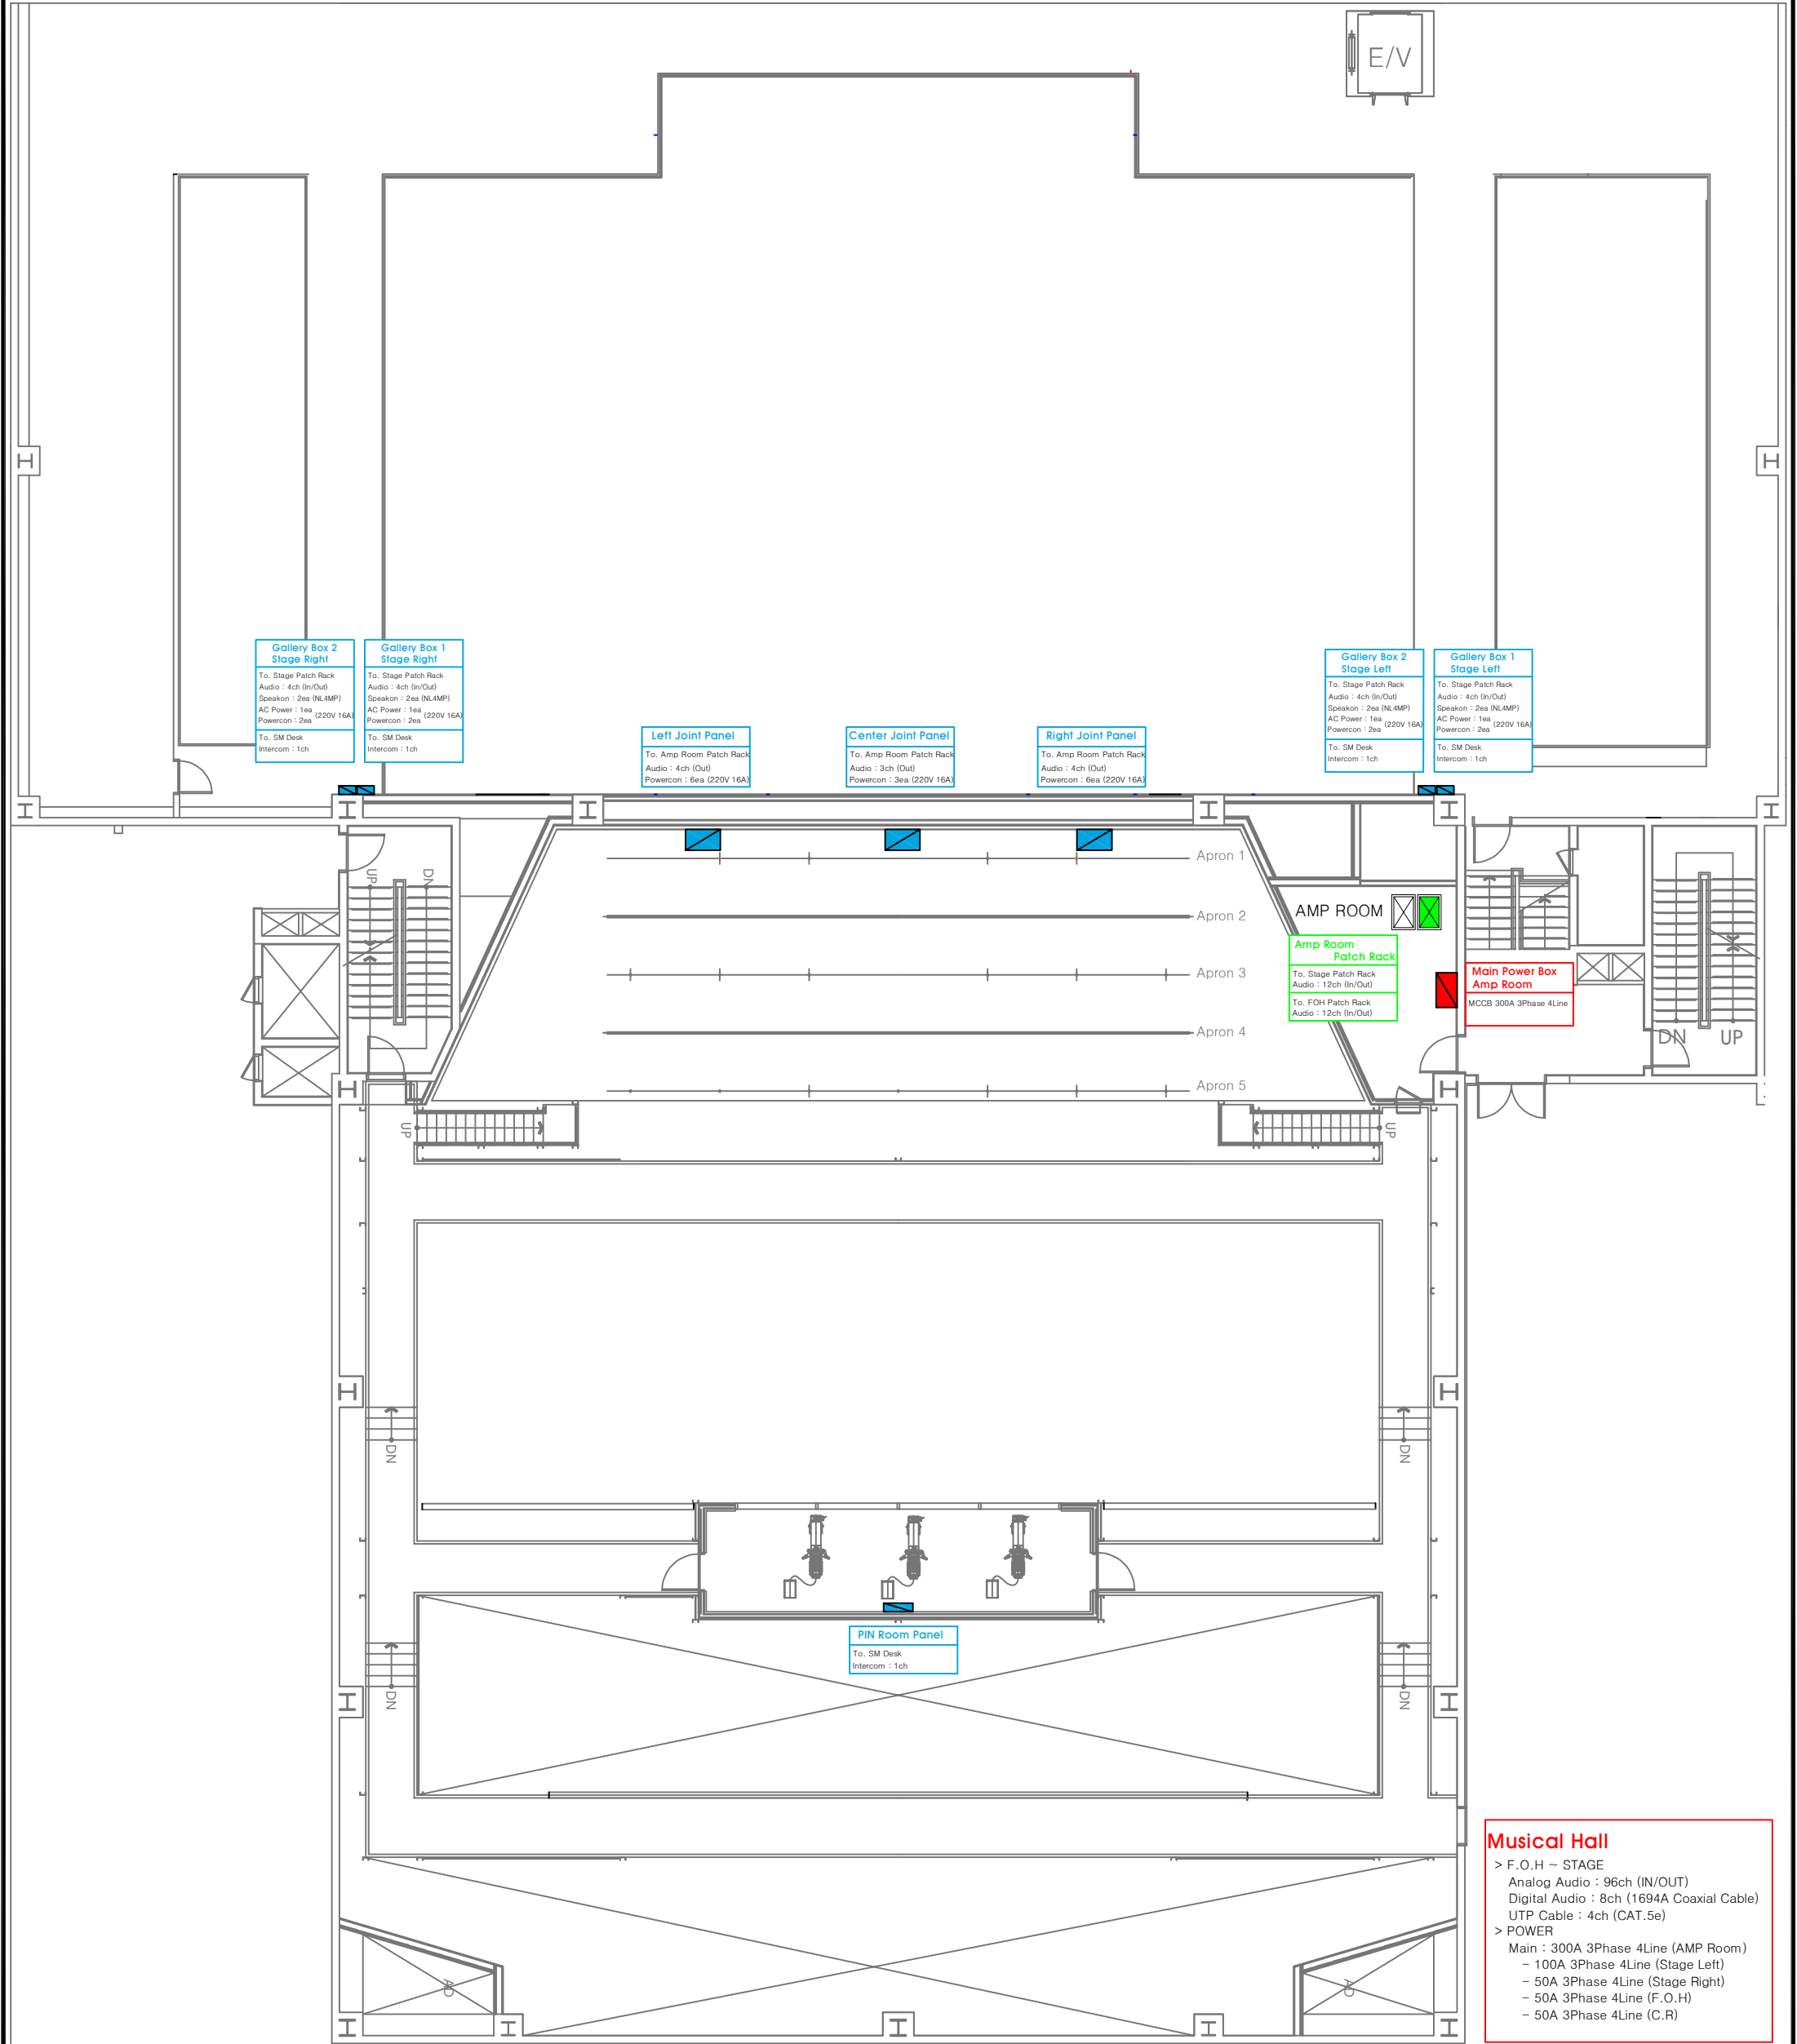

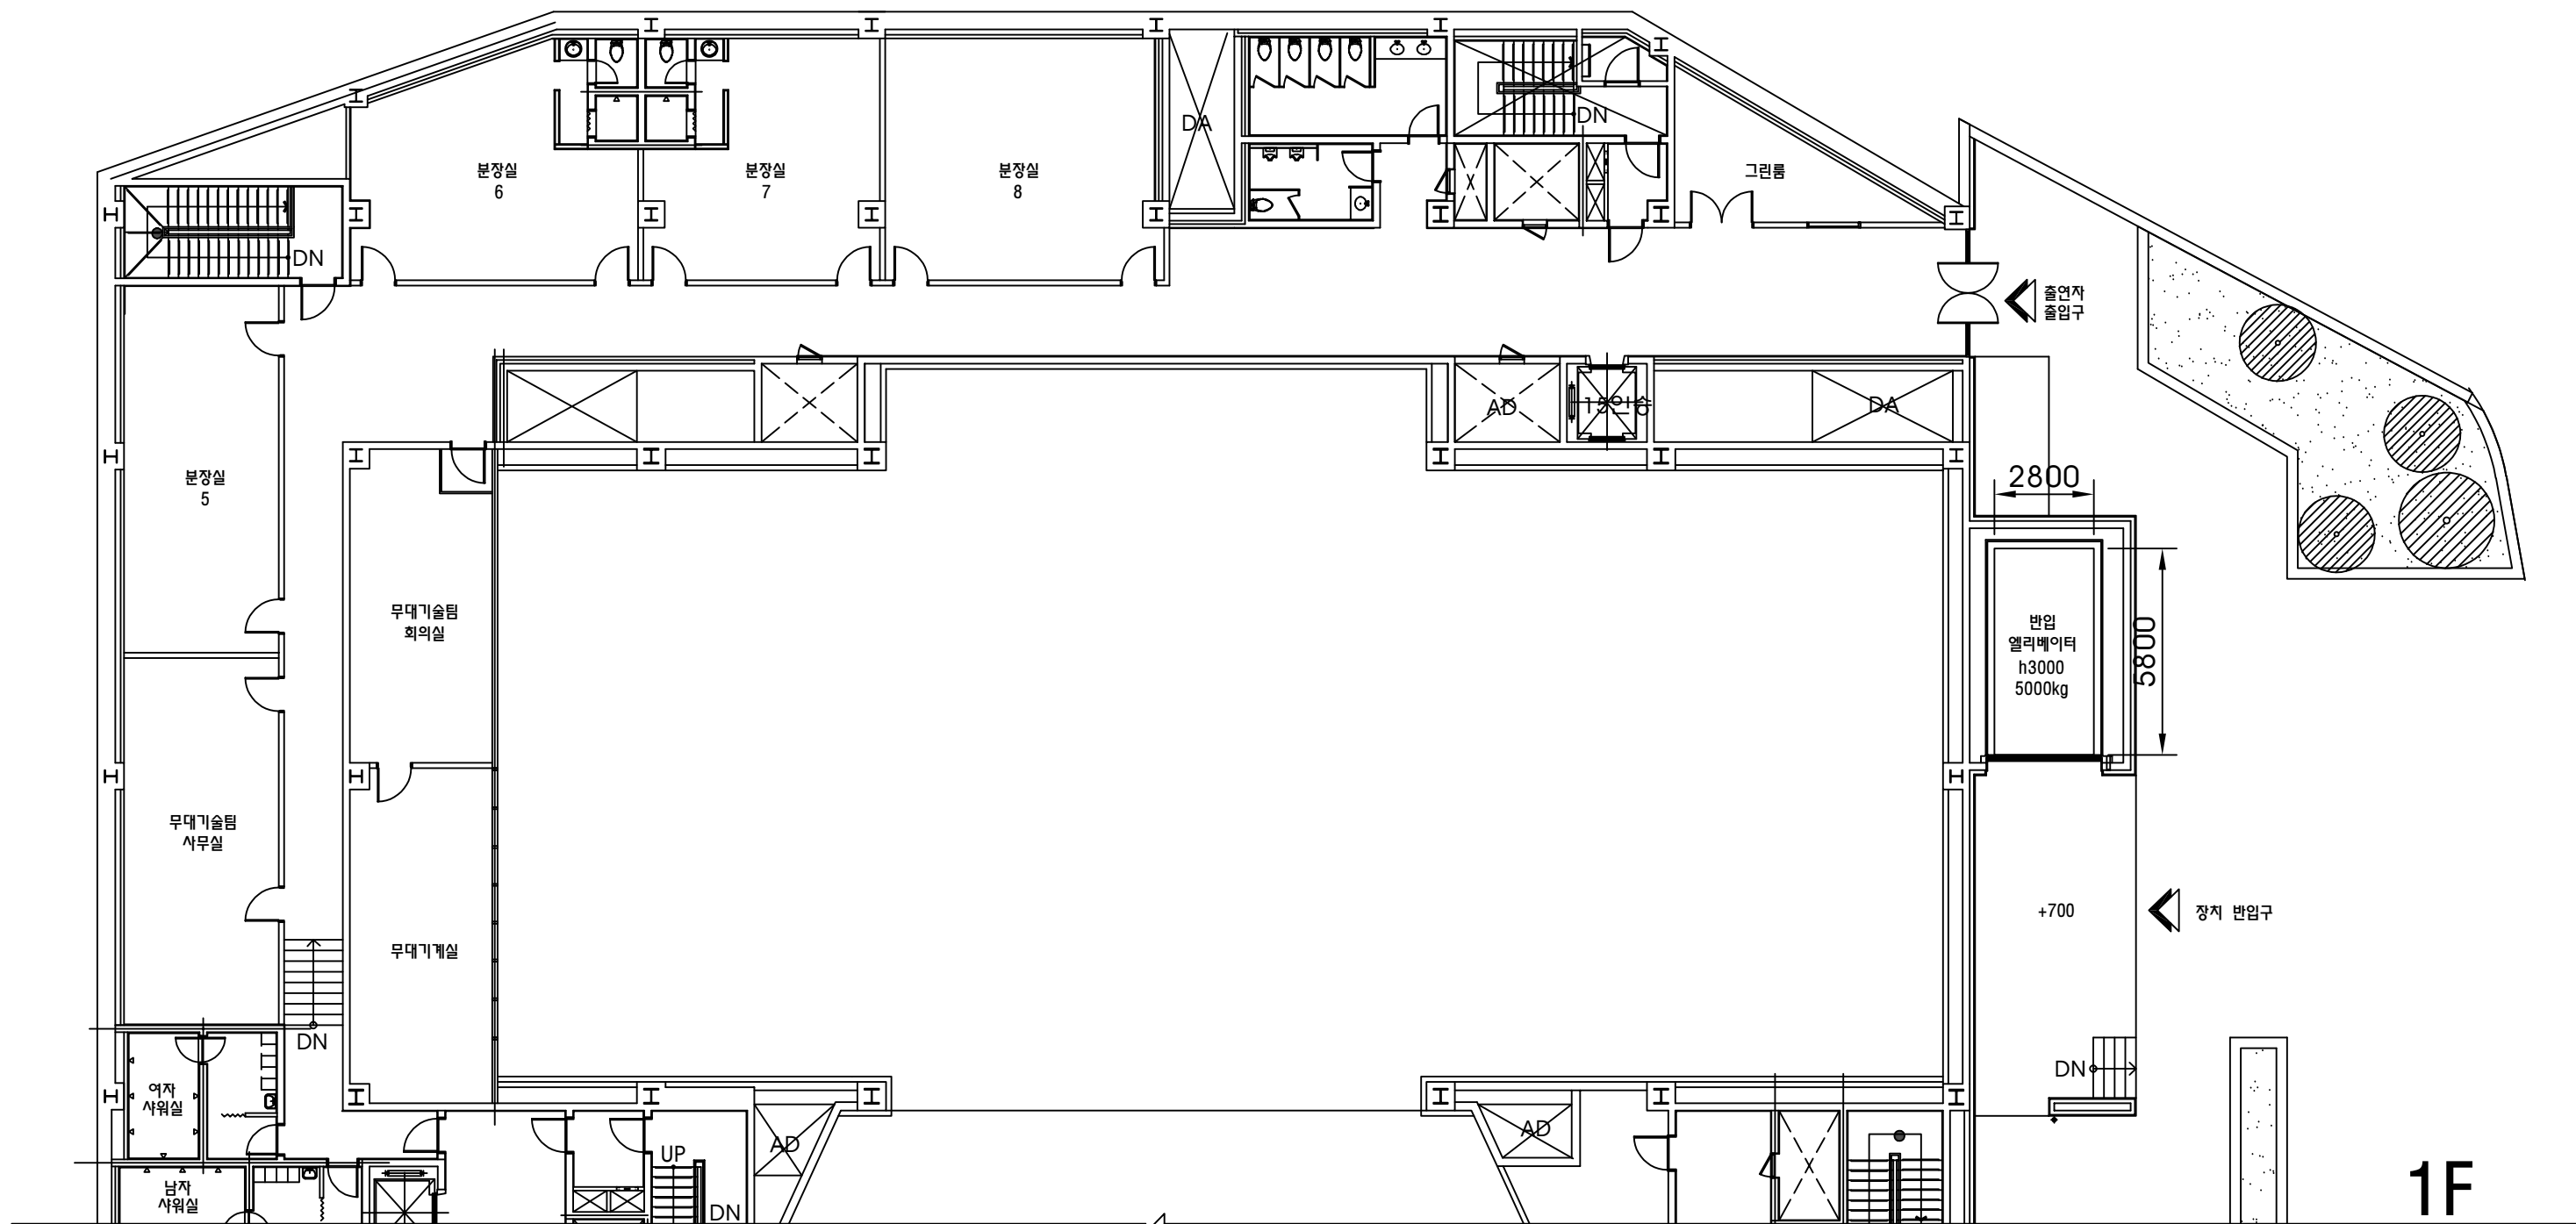

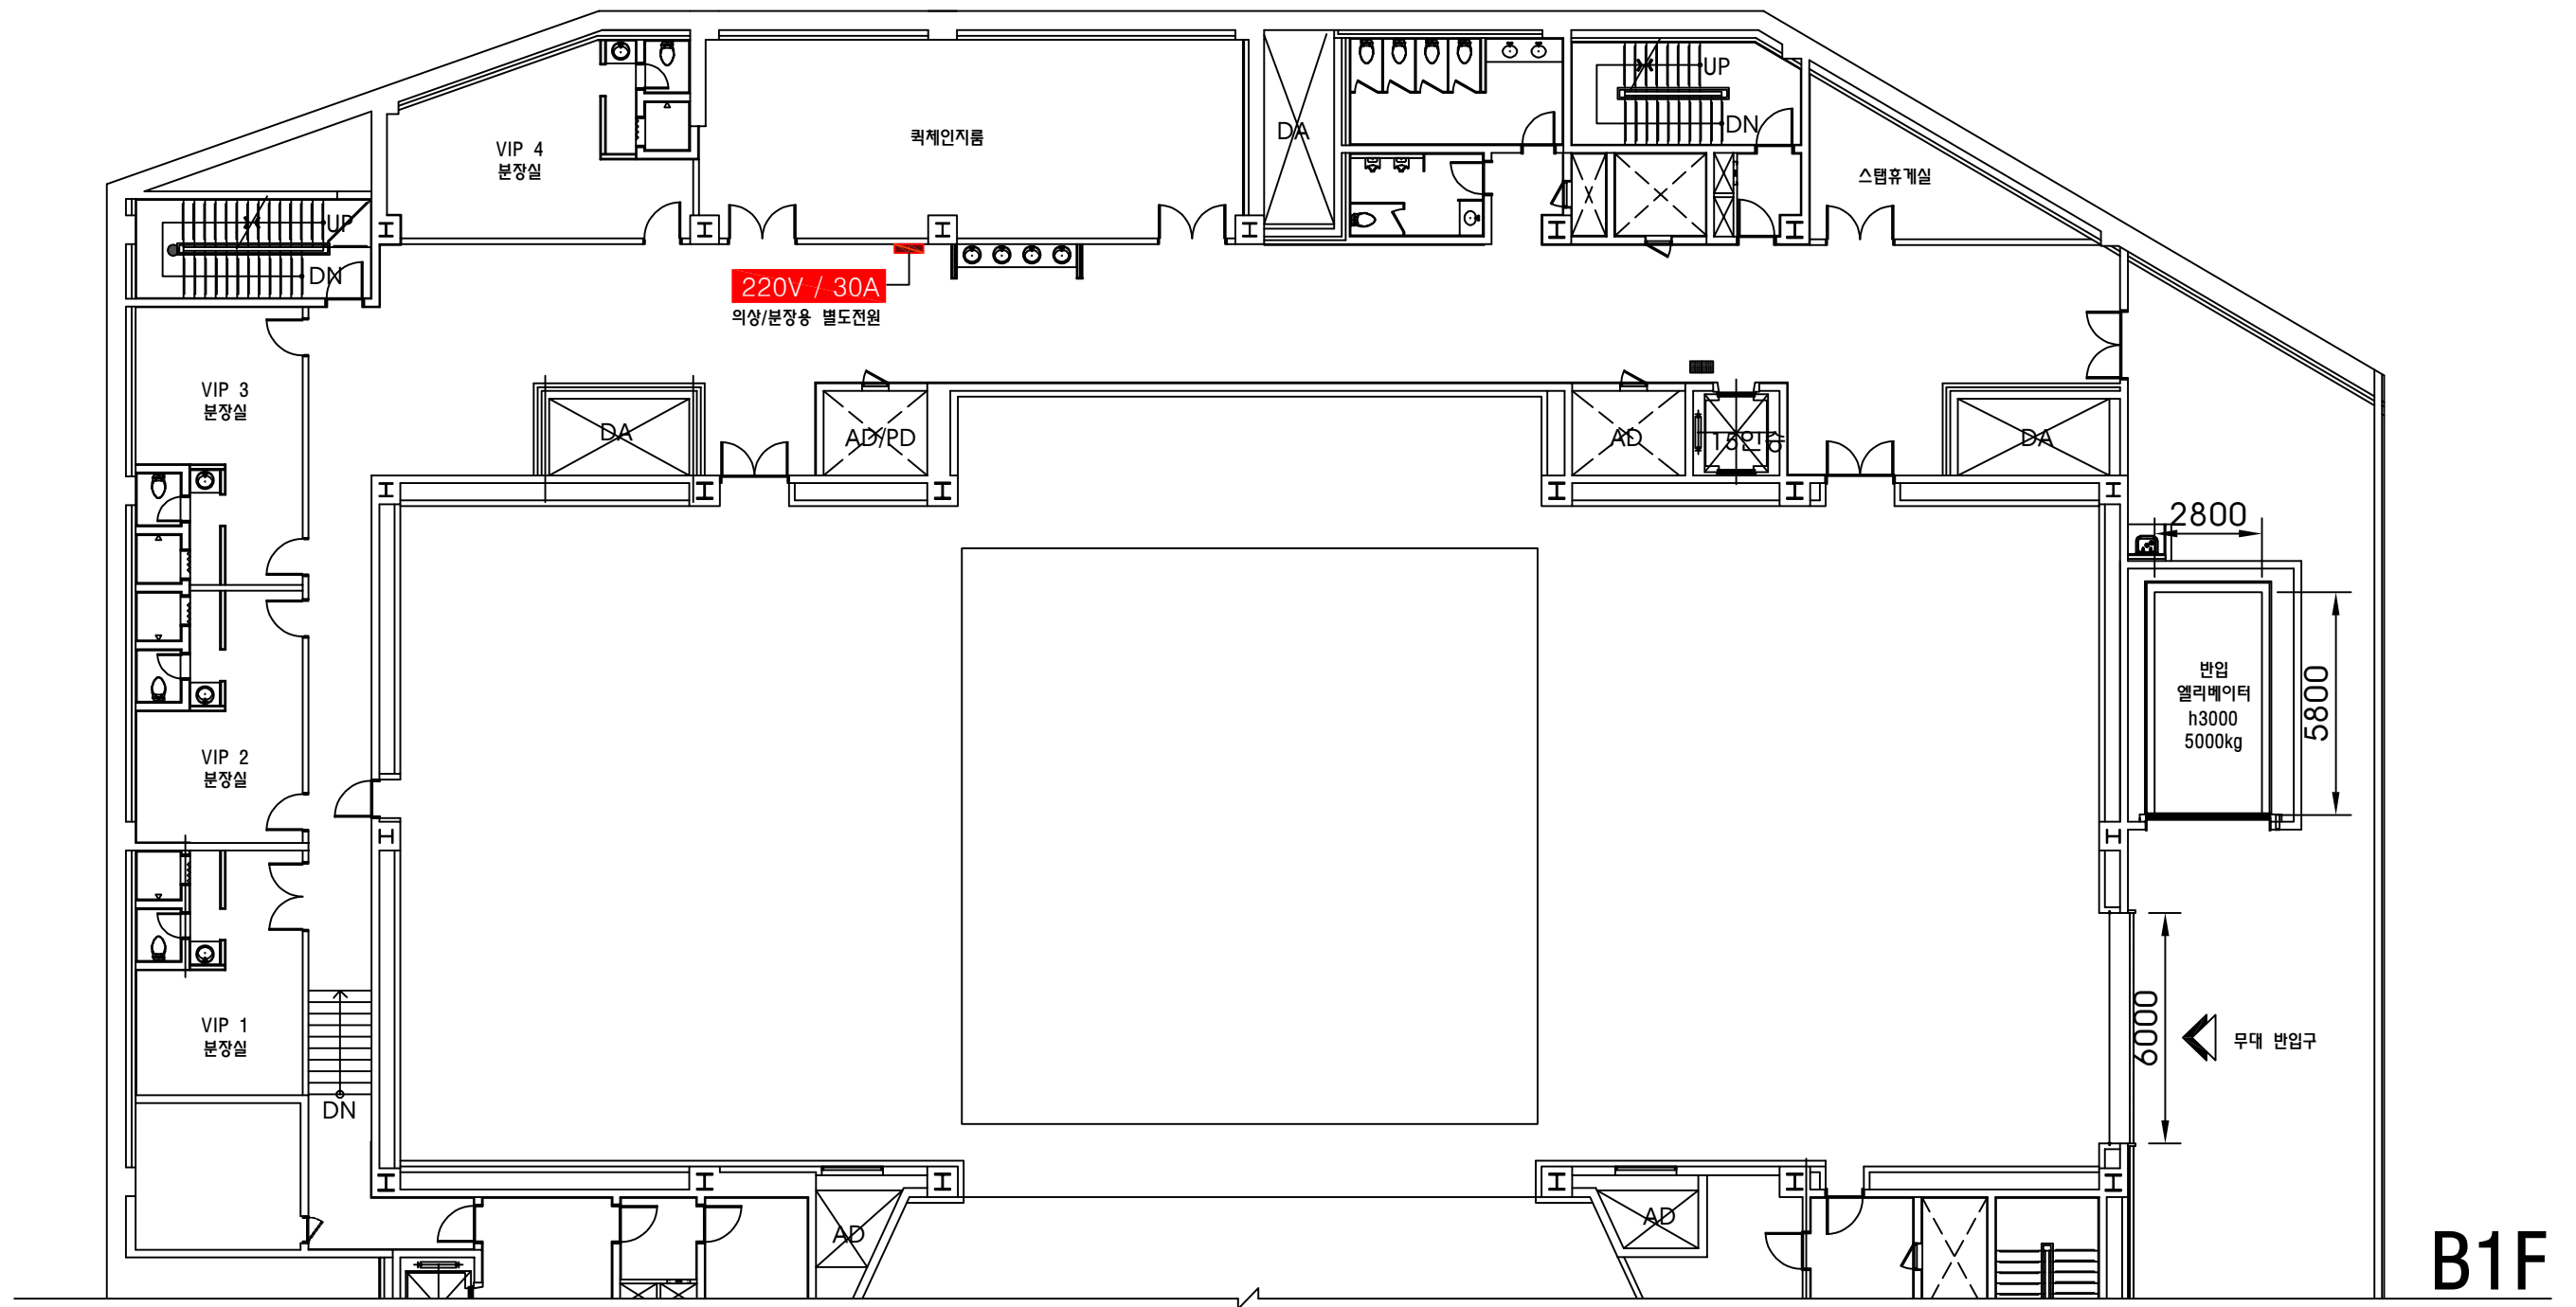

B1F

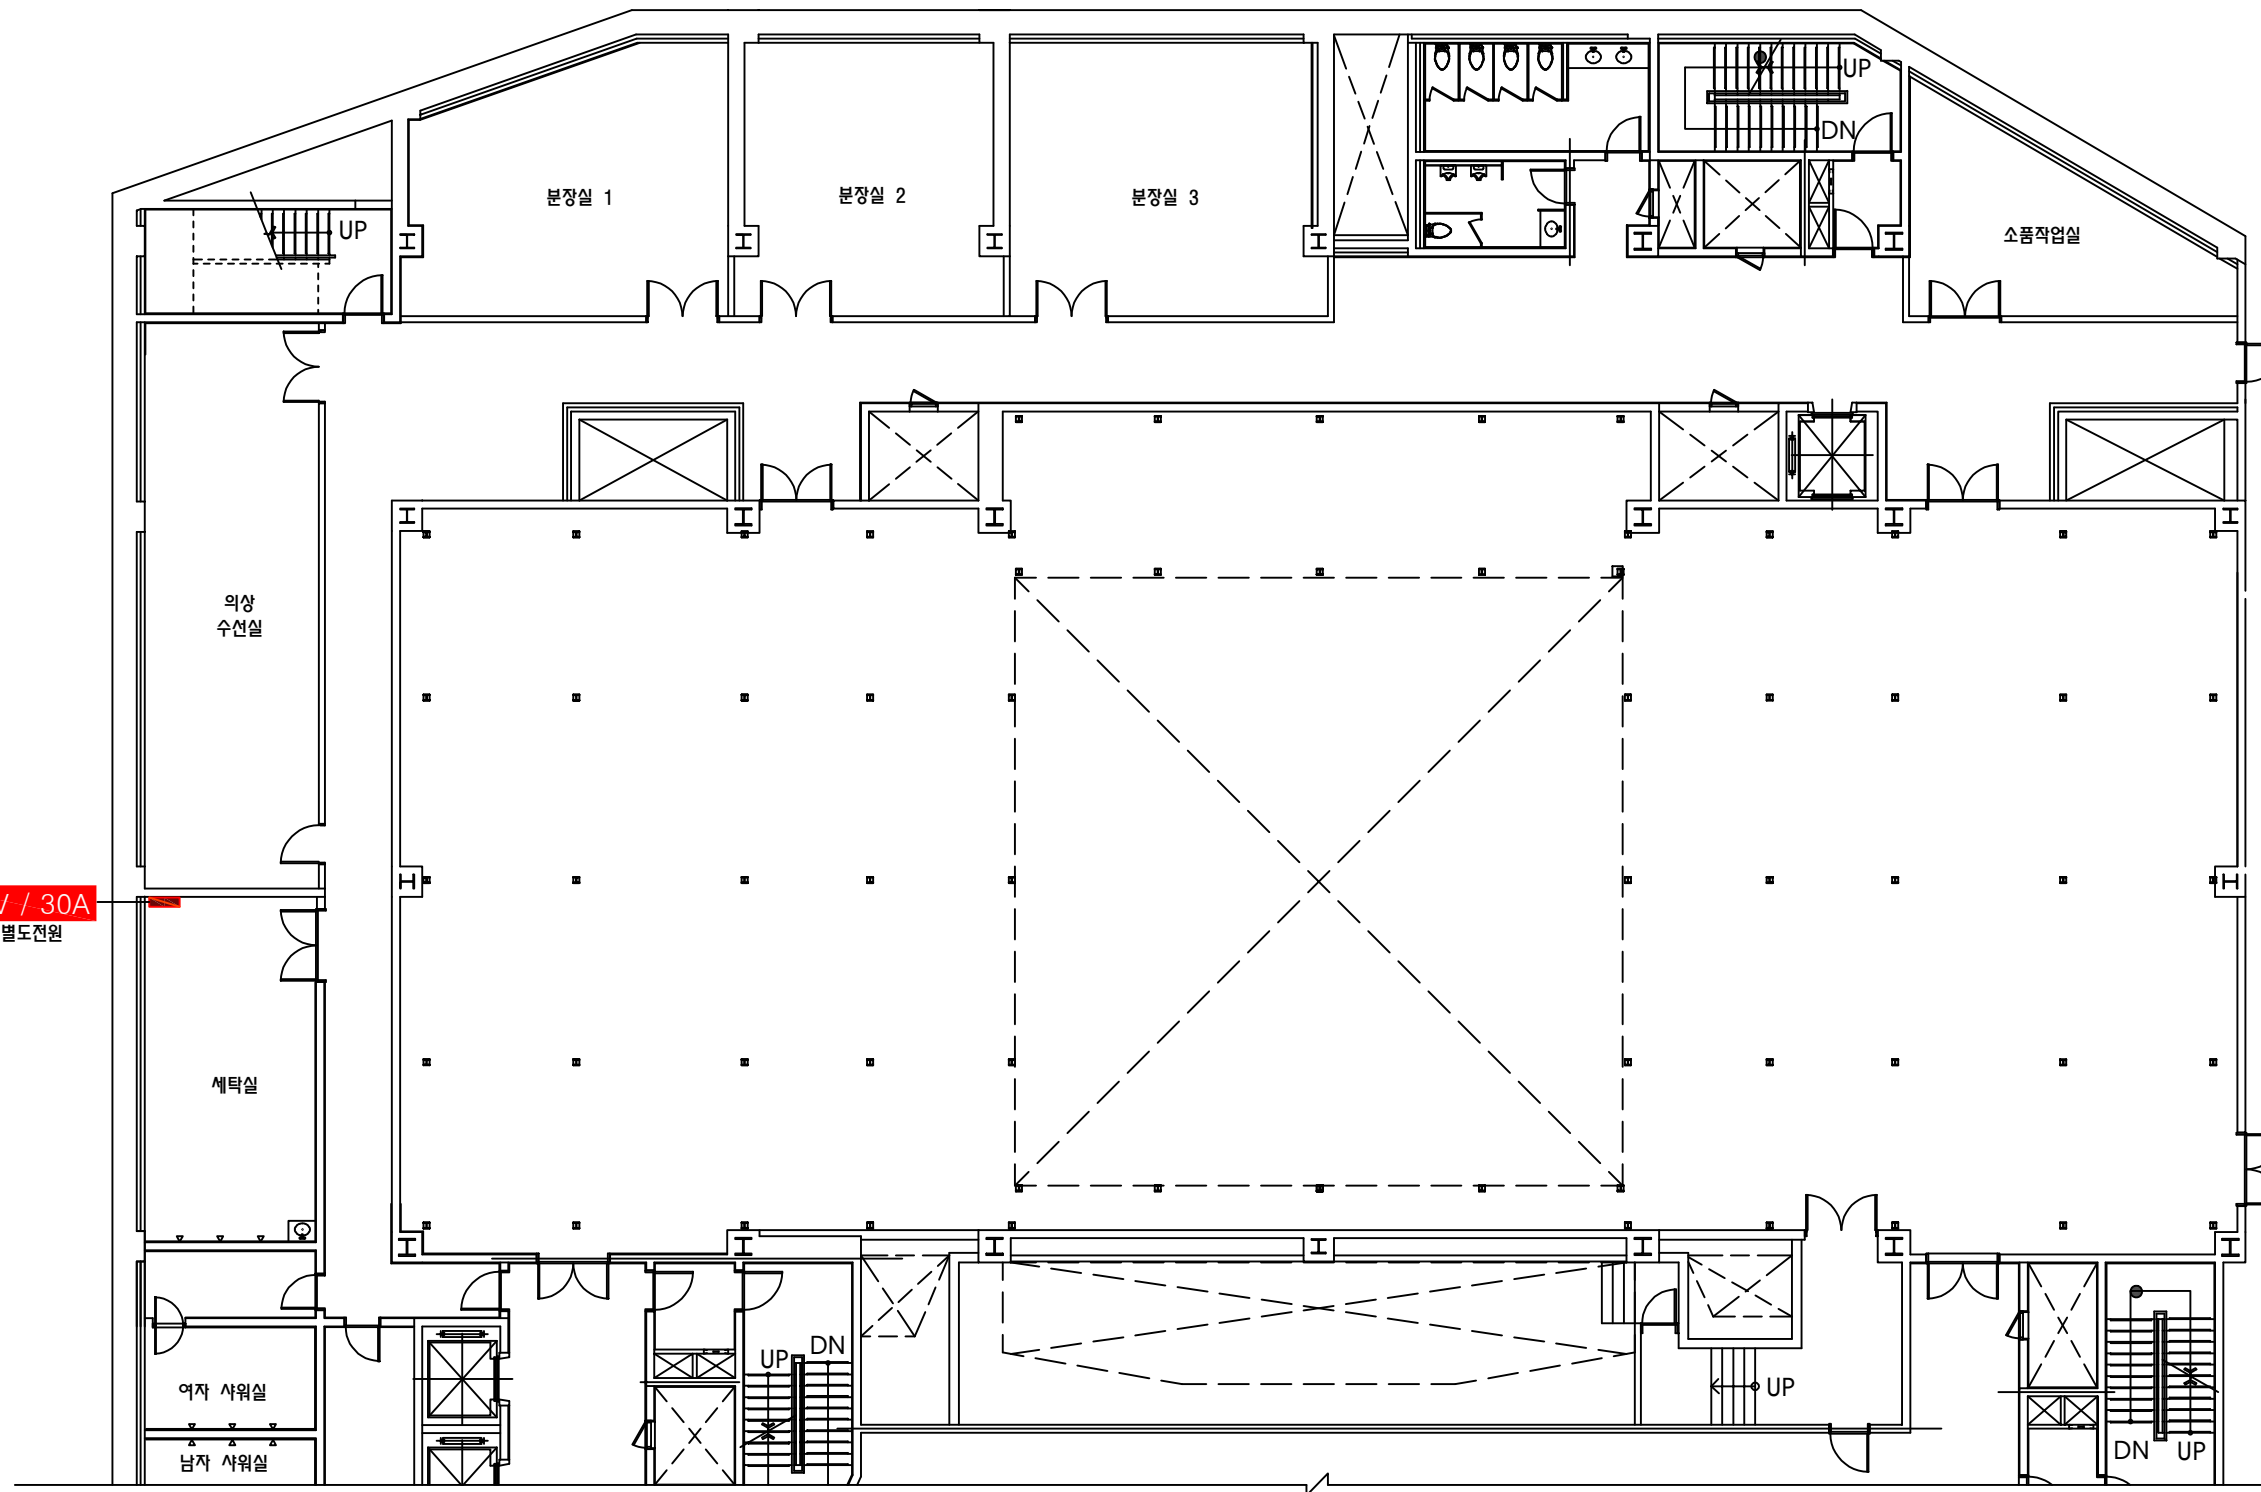

B2F

